



Notes:
 - Do not scale from this drawing. Use figured dimensions in all cases.
 - Verify dimensions on site and report any discrepancies to the Architect immediately.
 - This drawing is to be read in conjunction with the Architect's Specification.
 - © This drawing is copyright and may only be reproduced with the Architect's permission.

Drawing Notes:

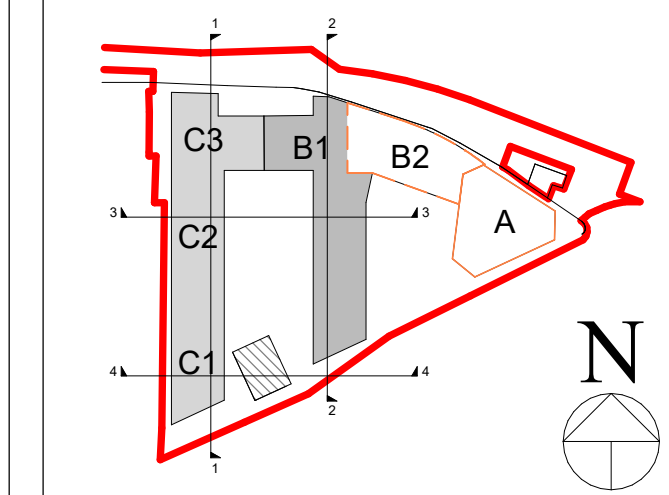


PLANNING LEGEND

SYMBOL	DESCRIPTION
	SITE BOUNDARY LINE
	EXISTING STRUCTURES
	RESIDENTIAL ENTRANCE
	PUBLIC ENTRANCE
	Communal open space

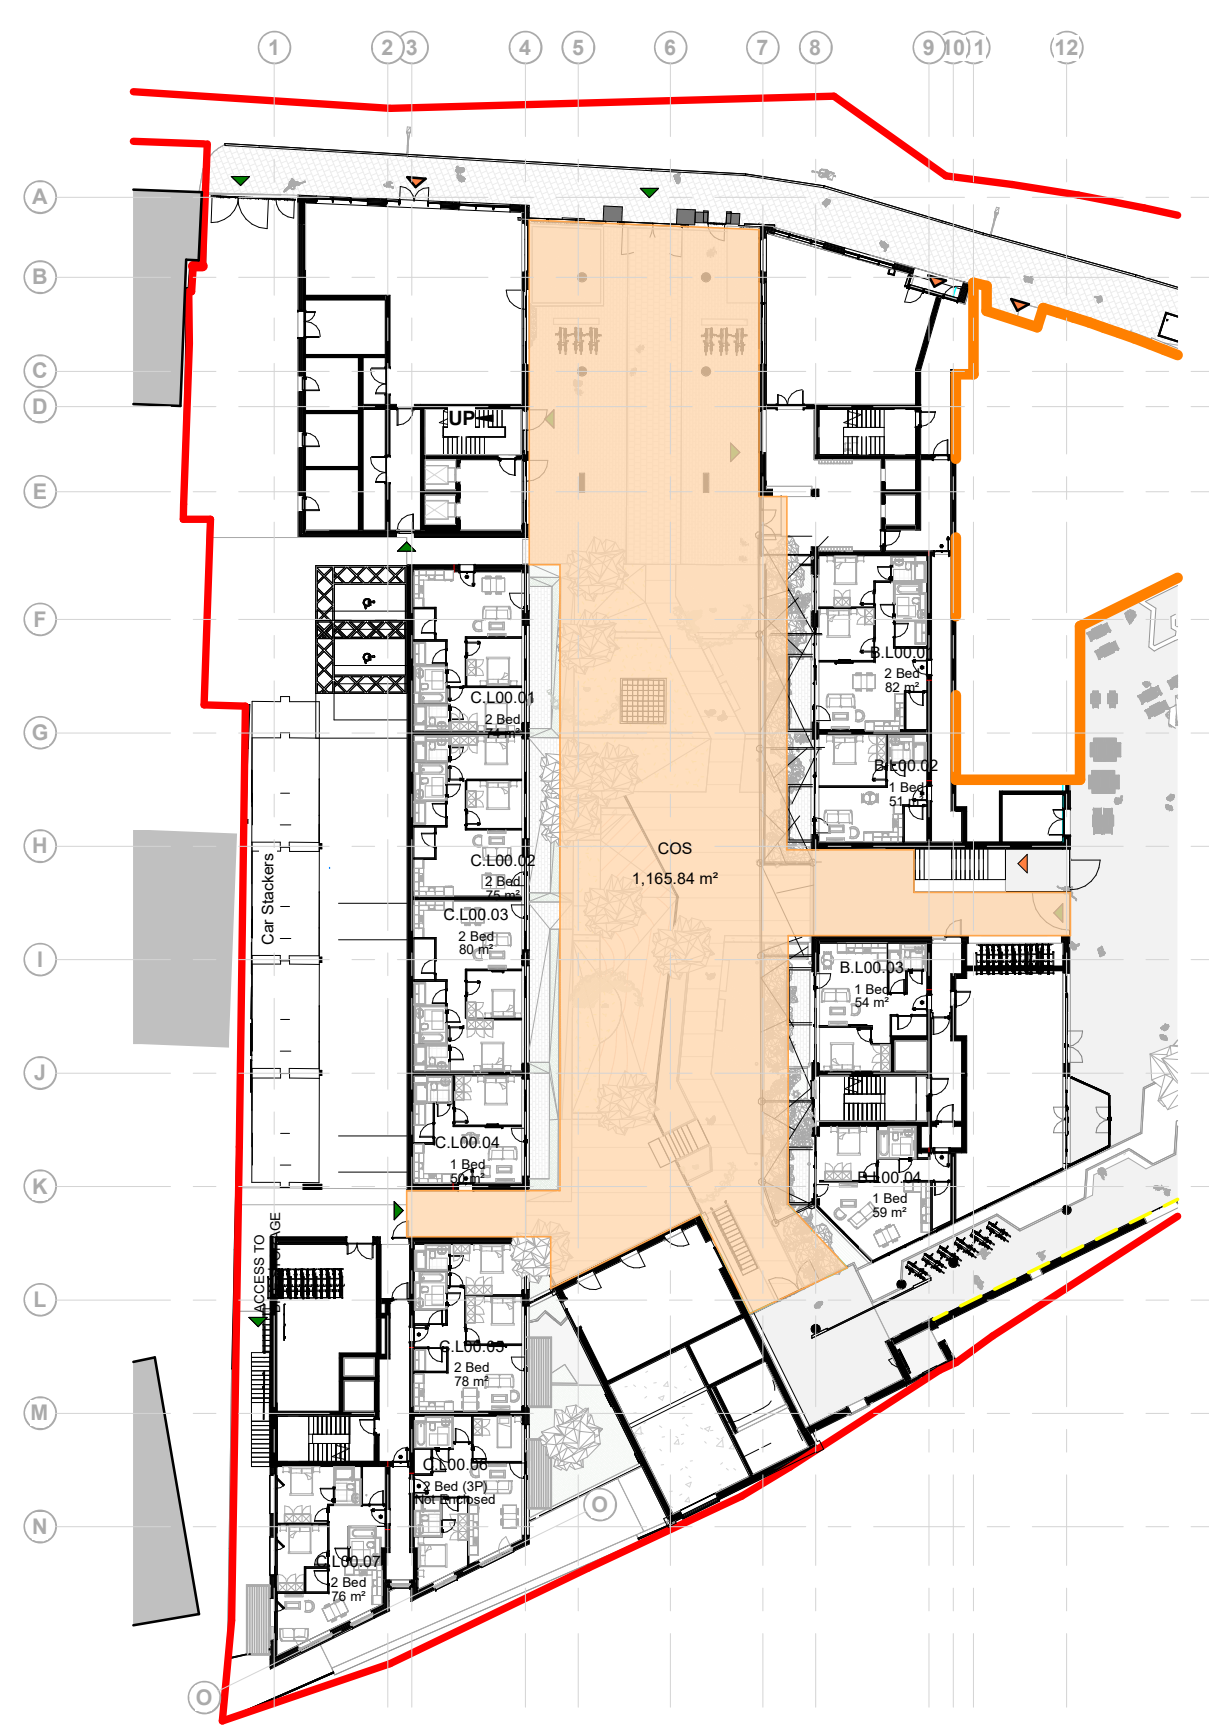


L00 - Proposed Ground Floor Plan COS
1 : 500

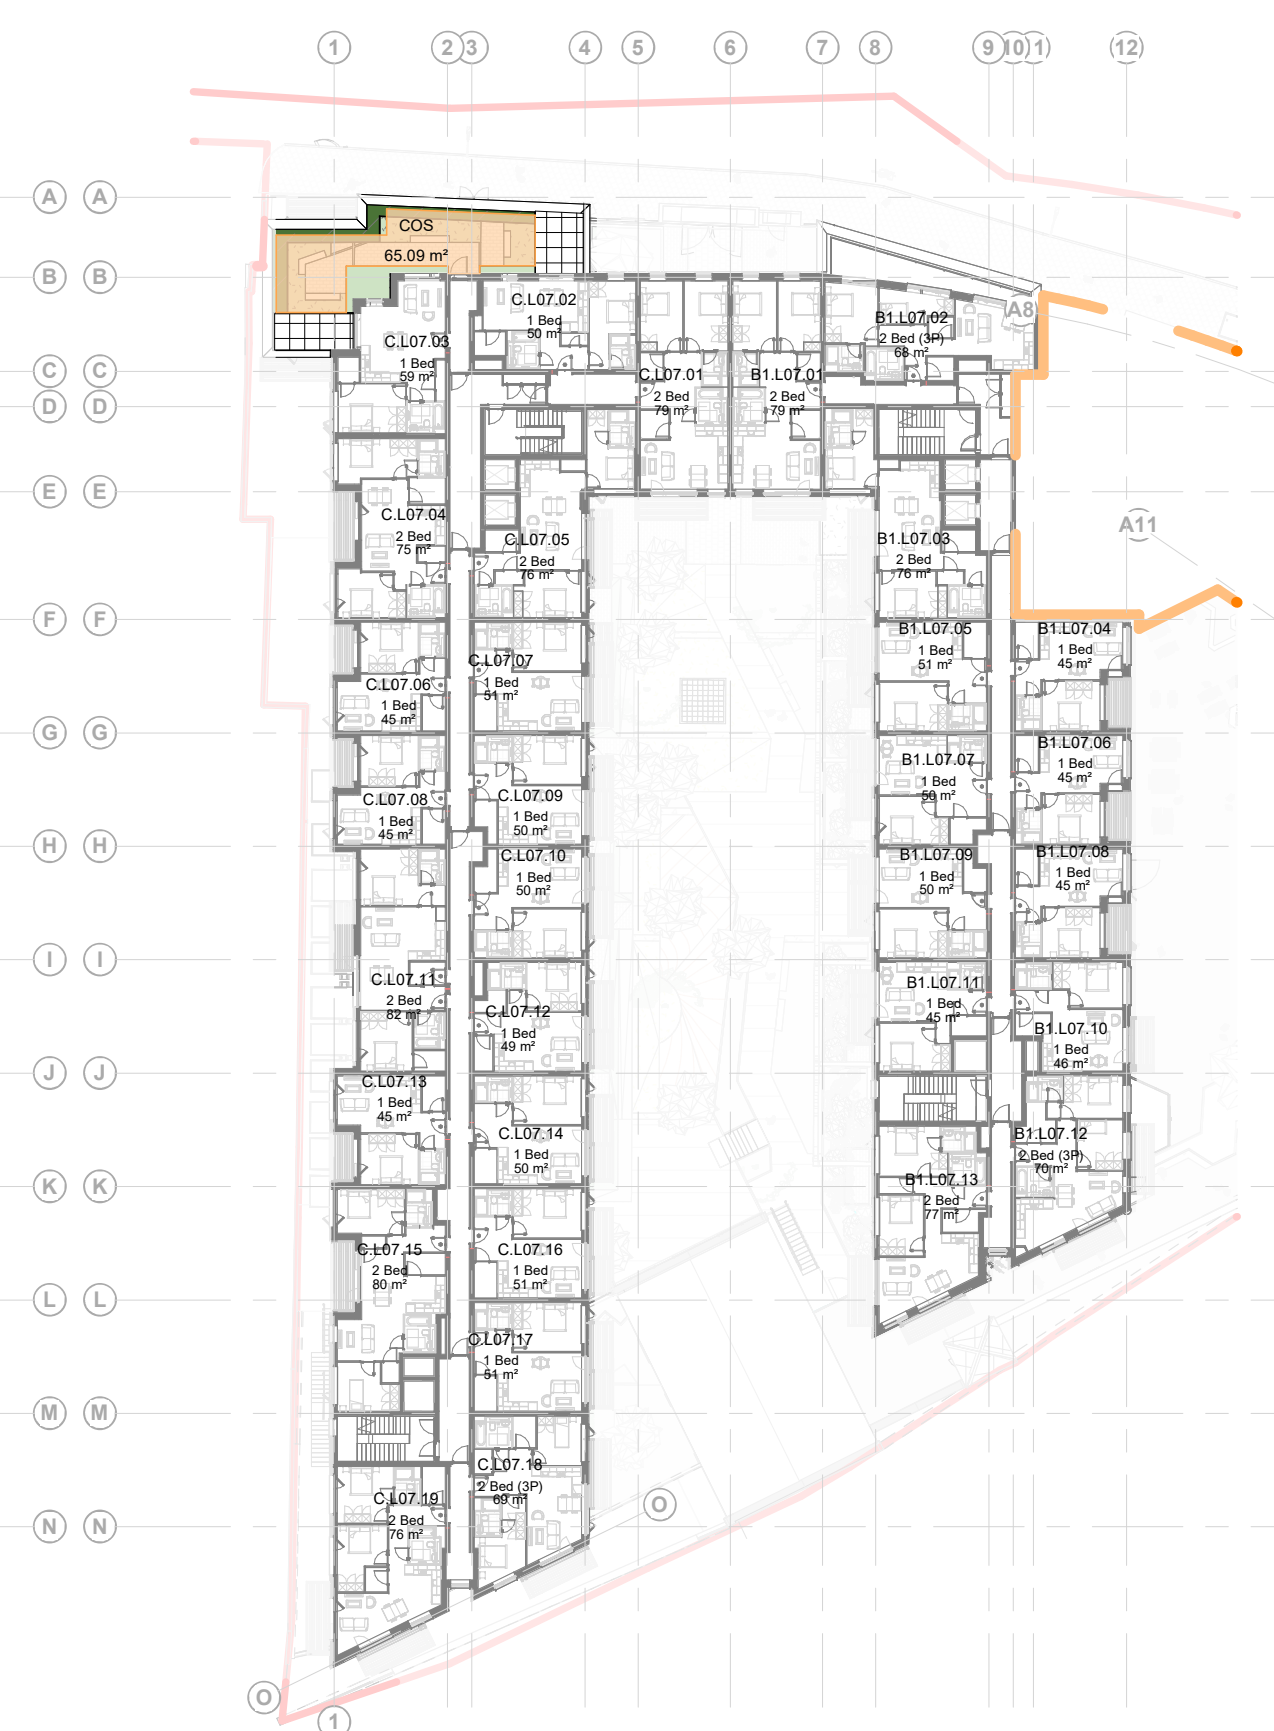


L07 - Proposed 7th Floor Plan COS
1 : 500



L08 - Proposed 8th Floor Plan COS
1 : 500

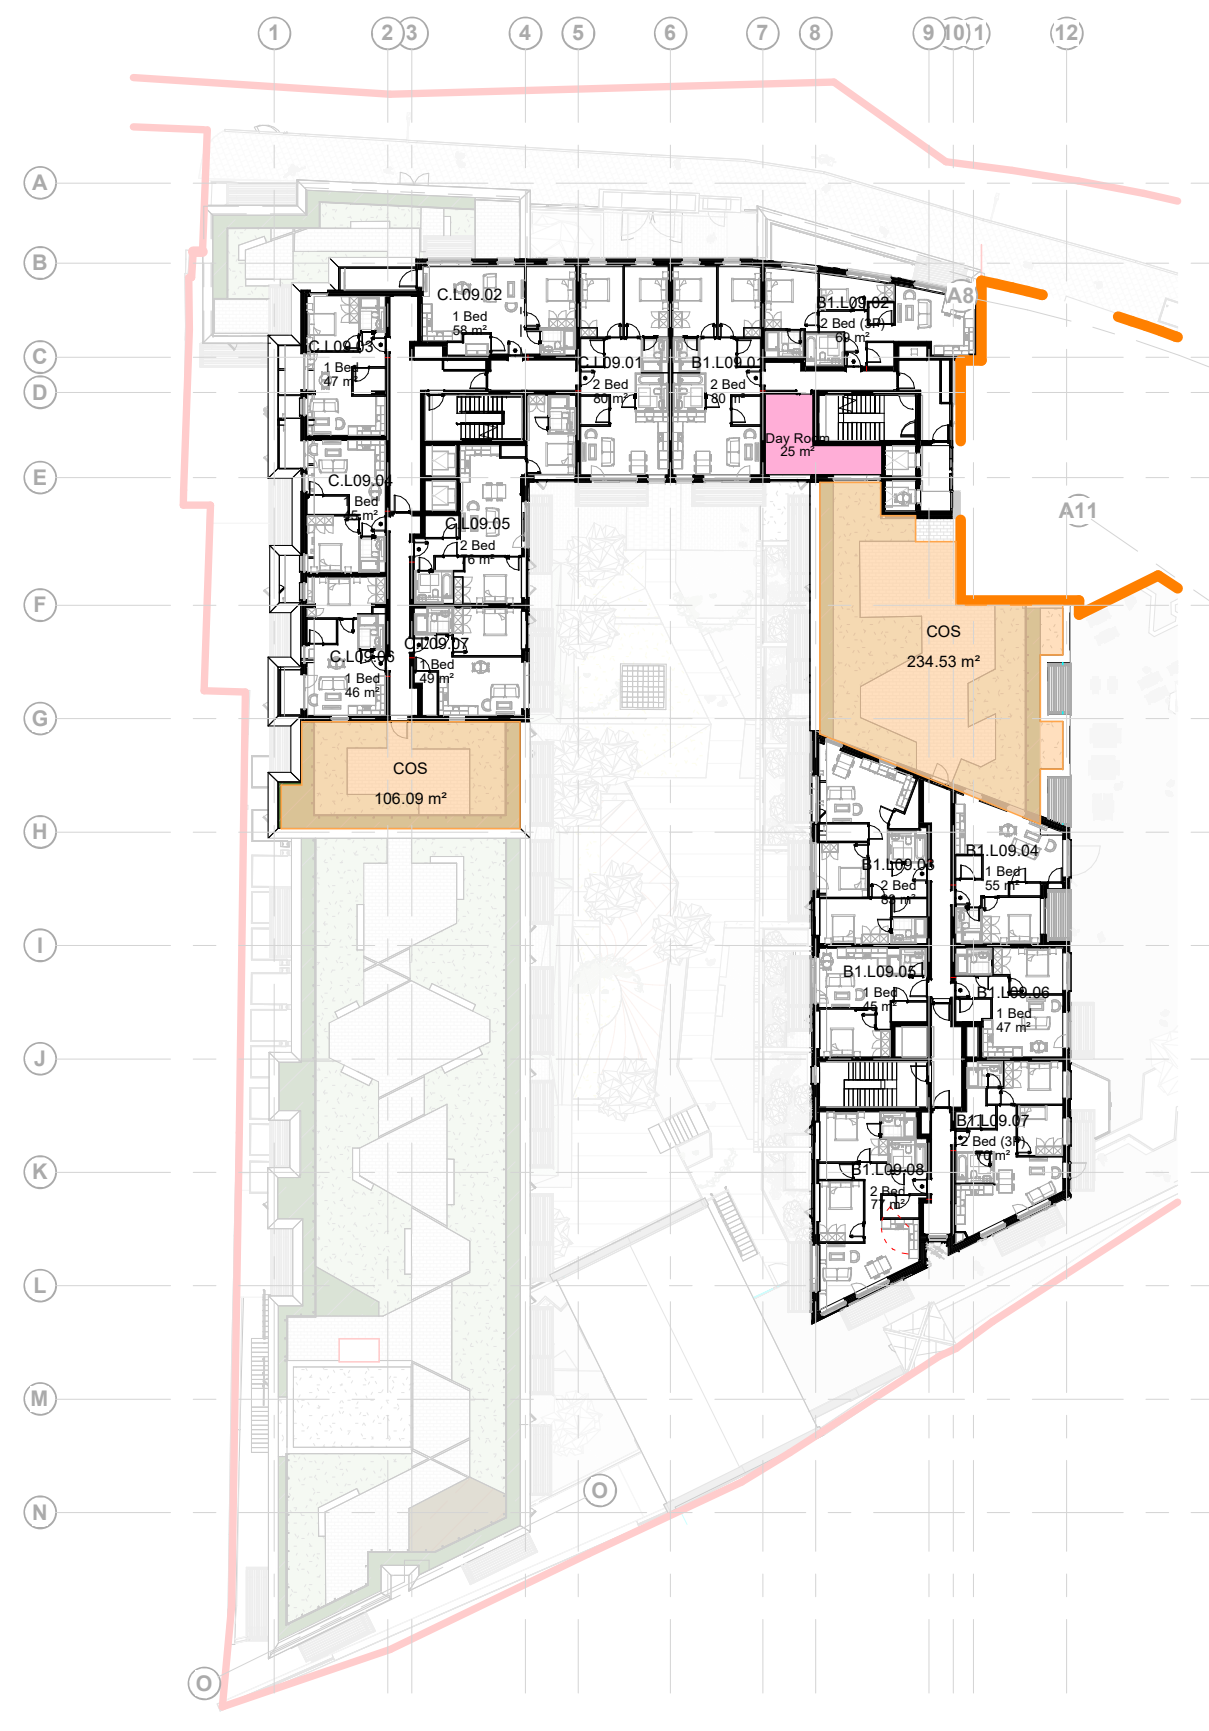

L09 - Proposed 9th Floor Plan COS
1 : 500

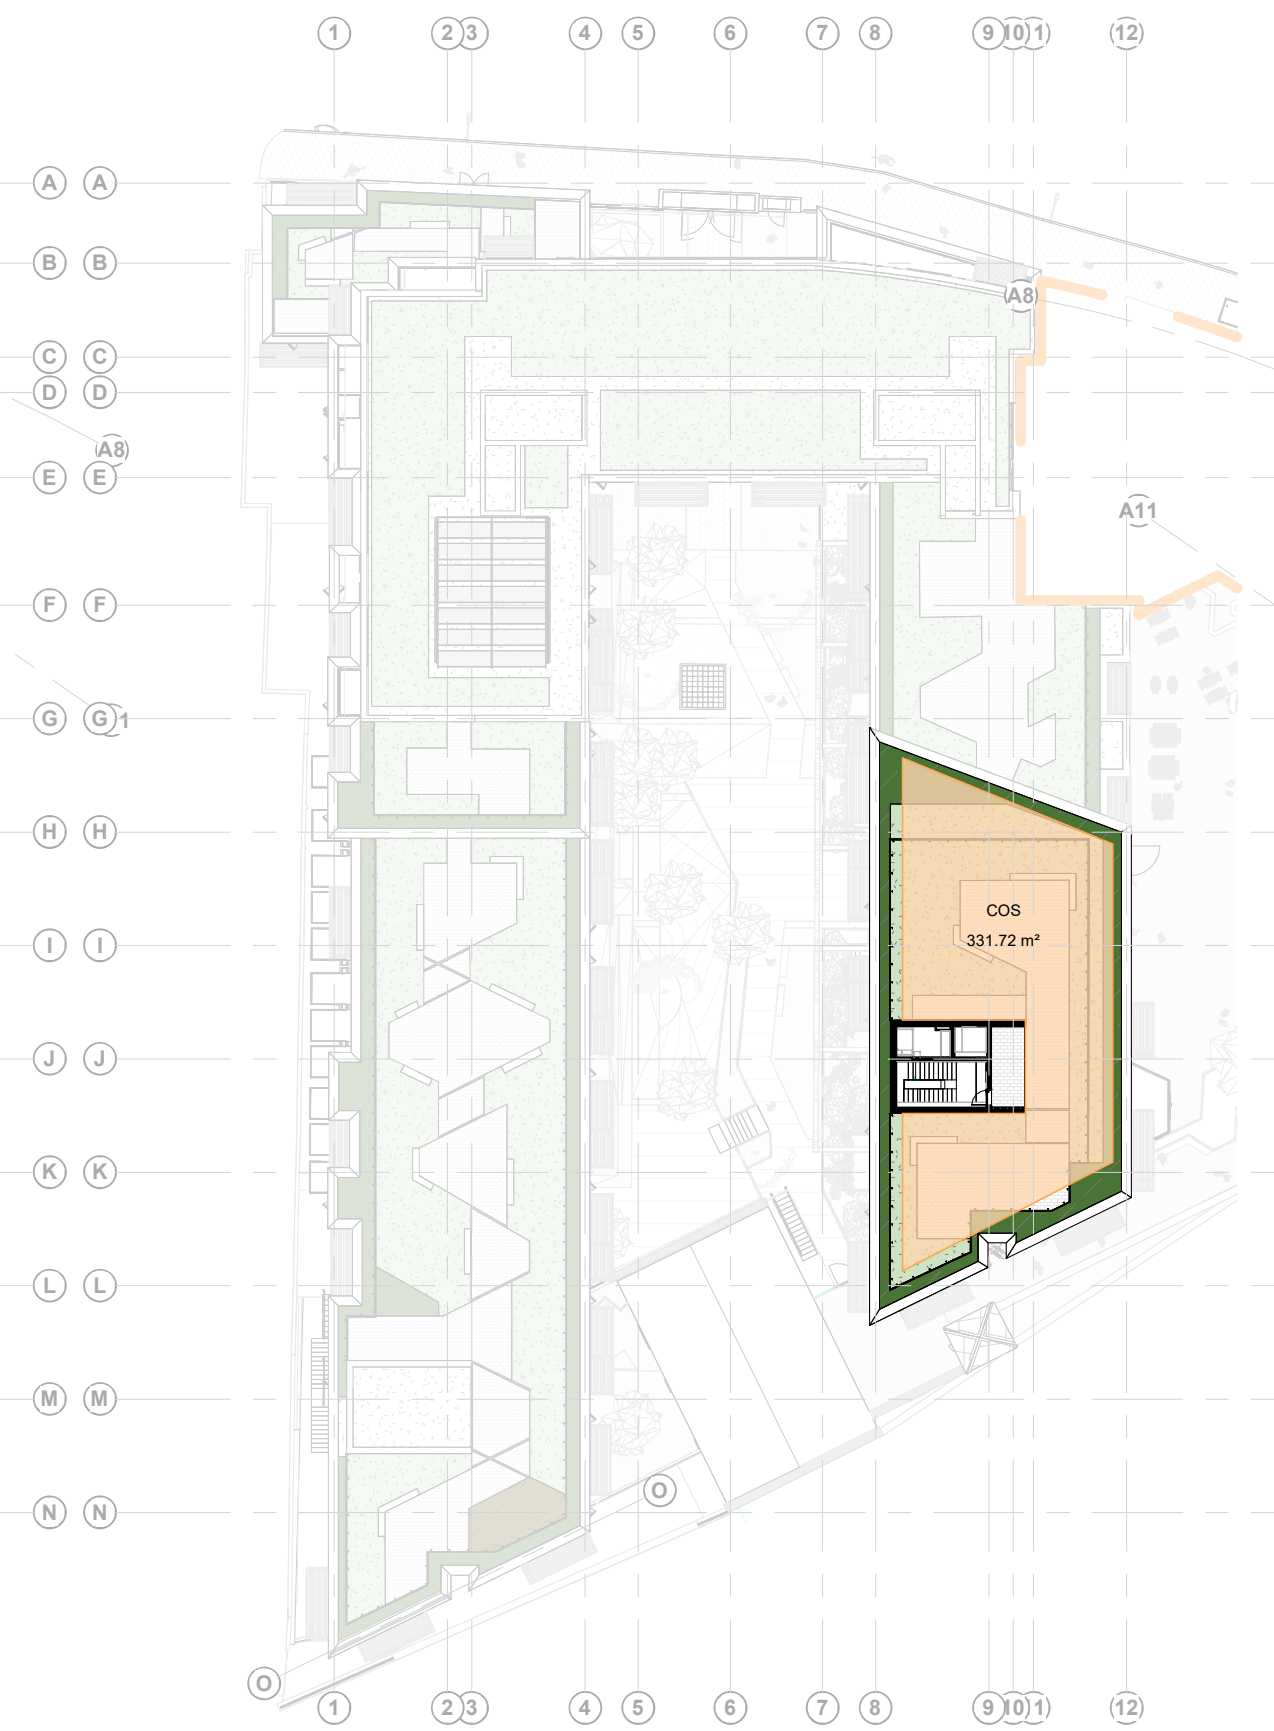

L12 - Proposed 12th Floor Plan COS
1 : 500

Rev.	Date	Drawn	Details of Issue / Revision
P01	06/12/2024		Issued for Planning Approval

Dartry Mills,
Dartry Road
Dublin 6,
D06 Y0E3
T: +353 (0)1 498 7000
W: www.reddyarchitecture.com
E: info@reddyarchitecture.com

Client Details:
Ruiside Developments Ltd.

Project Details:
**Residential Development, Block B1 & C
 42a Parkgate St, Dublin 8**

Drawing Title:
Proposed Communal Open Space

Job No. P24-216D	Sheet Size: A1_	Scale @A1: 1:500
Issue Date: 06/12/24	Drawn By: JH	Reviewed By: MH

Status: P3-S	Purpose of Issue: Planning Permission
Project - System - Spatial Zone - Level - Type - Originator - Role - Number	
PGATE-02-BC-ZZZ-DR-RAU-RA-1500	
P01	