




Notes:
 - Do not scale from this drawing. Use figured dimensions in all cases.
 - Verify dimensions on site and report any discrepancies to the Architect immediately.
 - This drawing is to be read in conjunction with the Architect's Specification.
 - © This drawing is copyright and may only be reproduced with the Architect's permission.

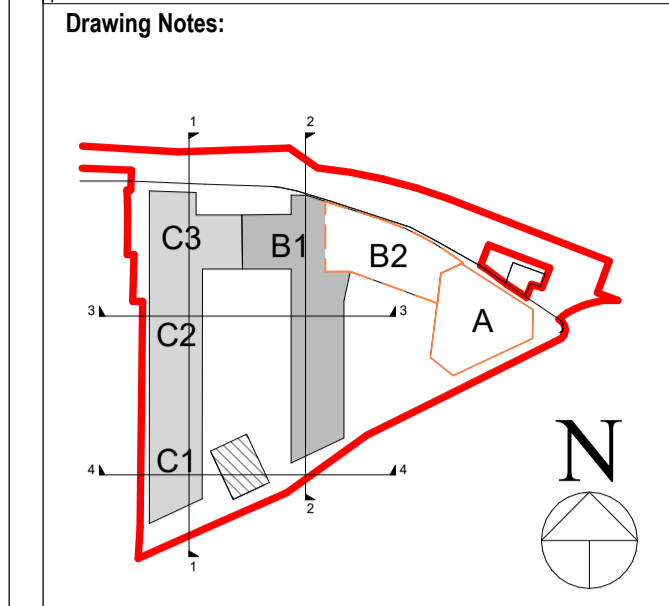

- Materials Legend**
- 1 SELECTED OAT BRICK
 - 2 SELECTED DARK BRICK
 - 3 SELECTED METAL CLADDING
 - 4 SELECTED RENDER
 - 5 SELECTED LIGHT BRICK

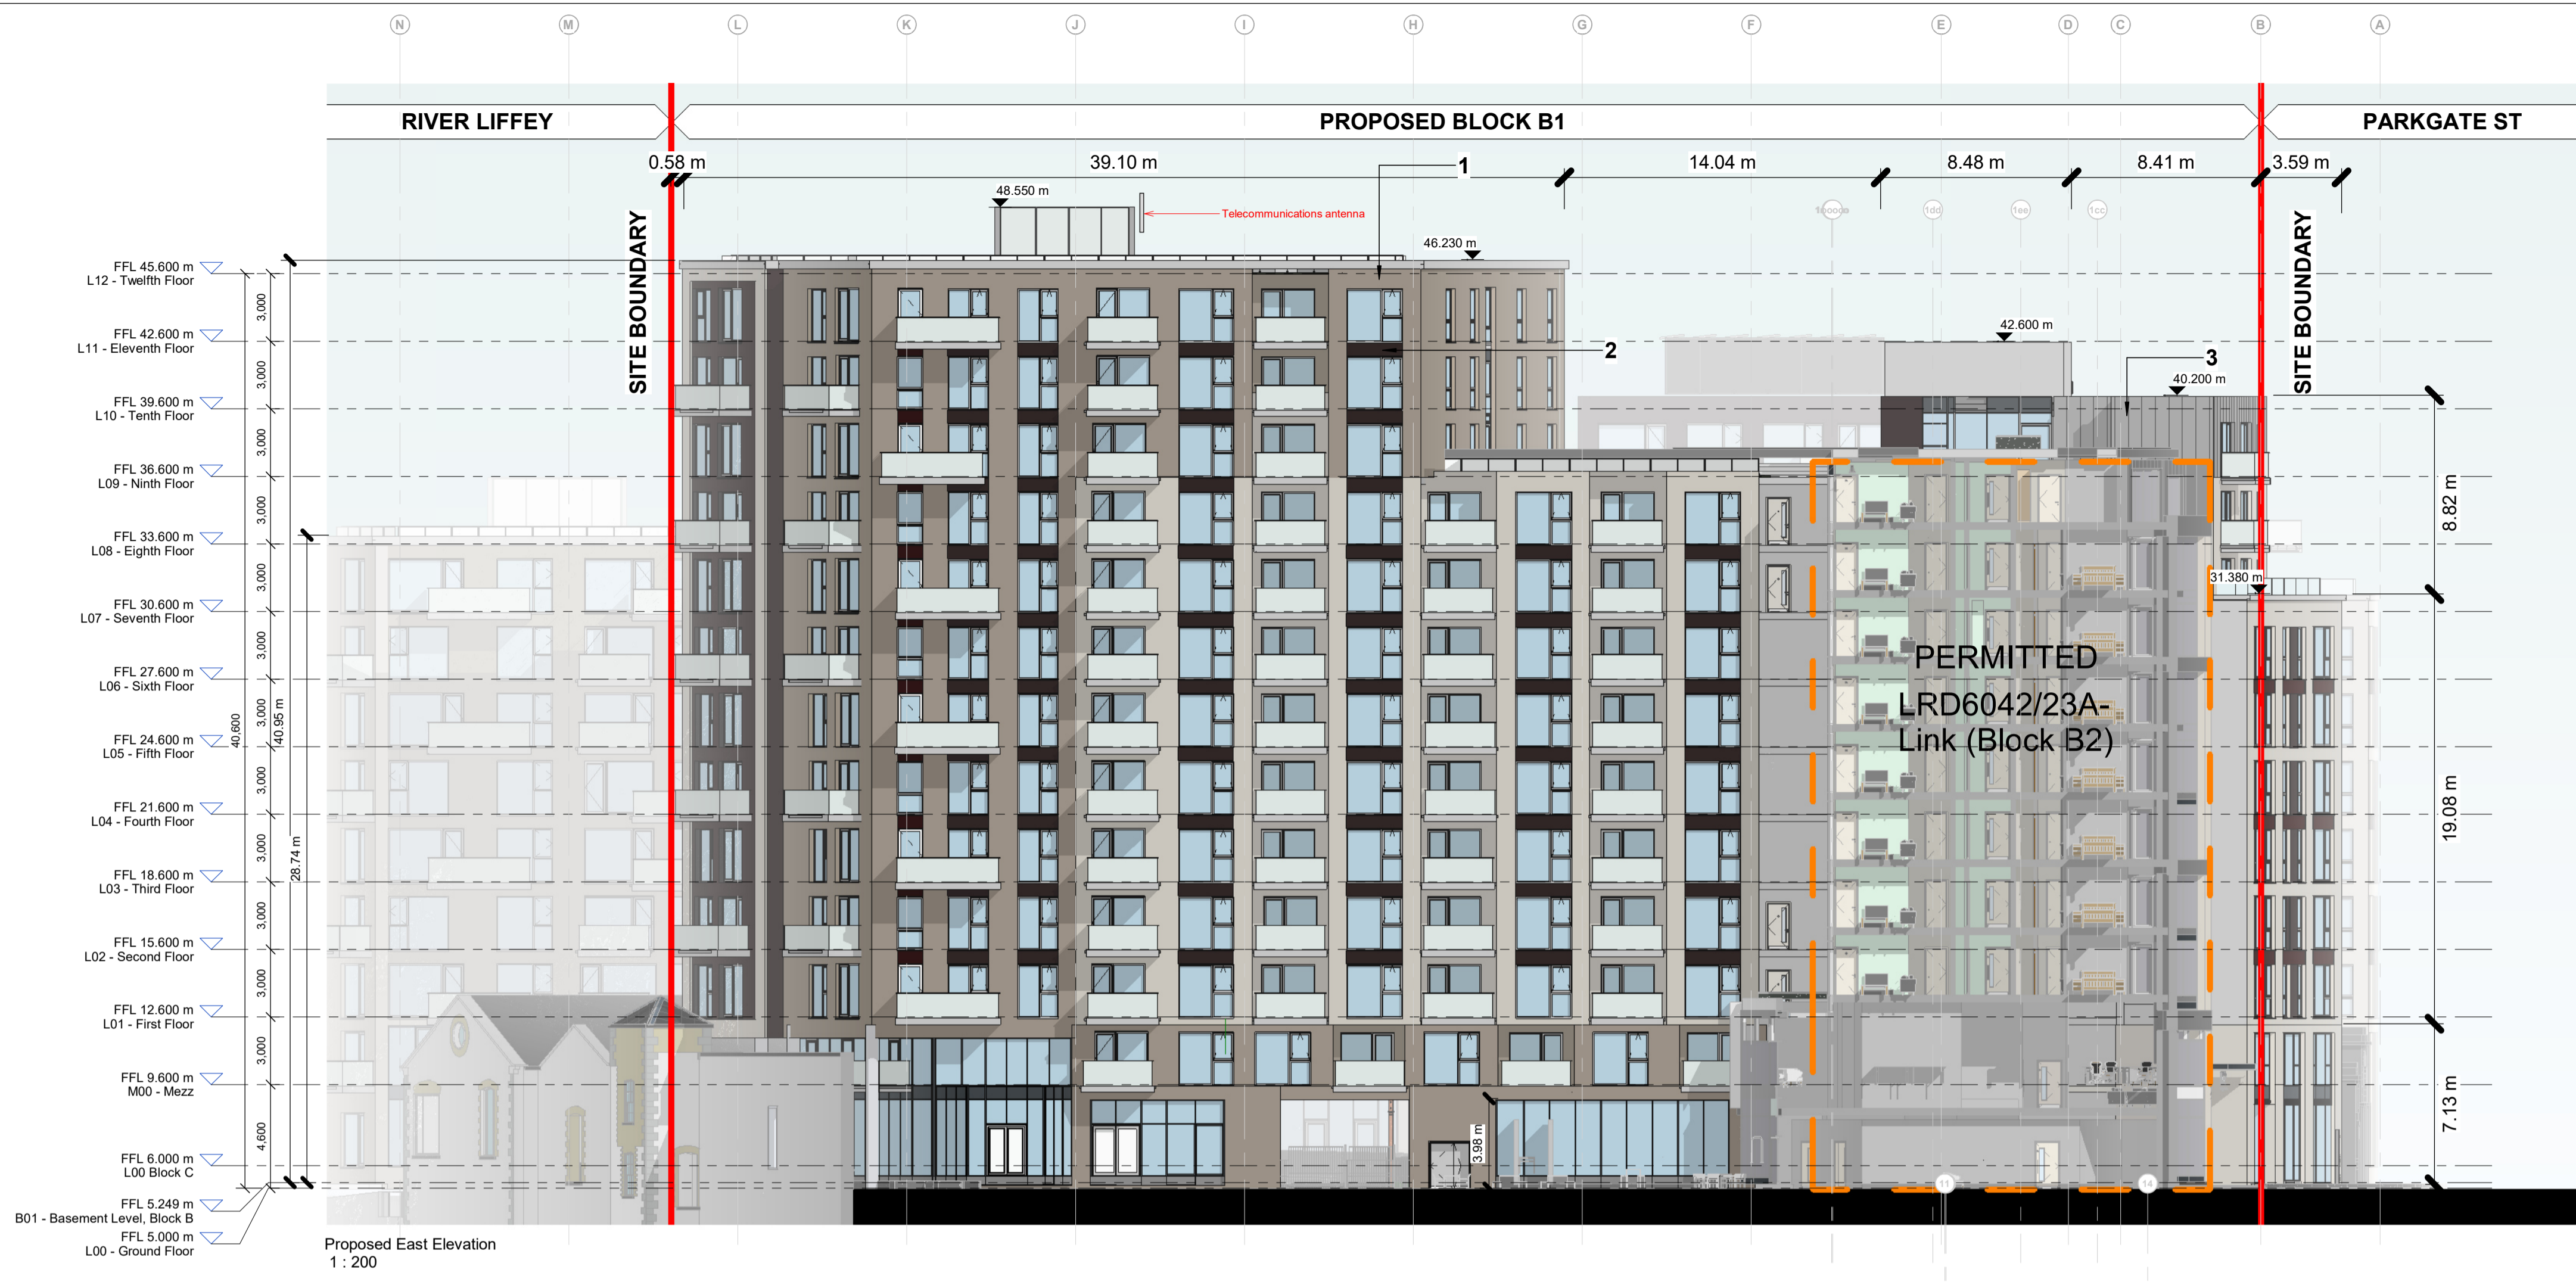

Proposed East Elevation
1 : 200

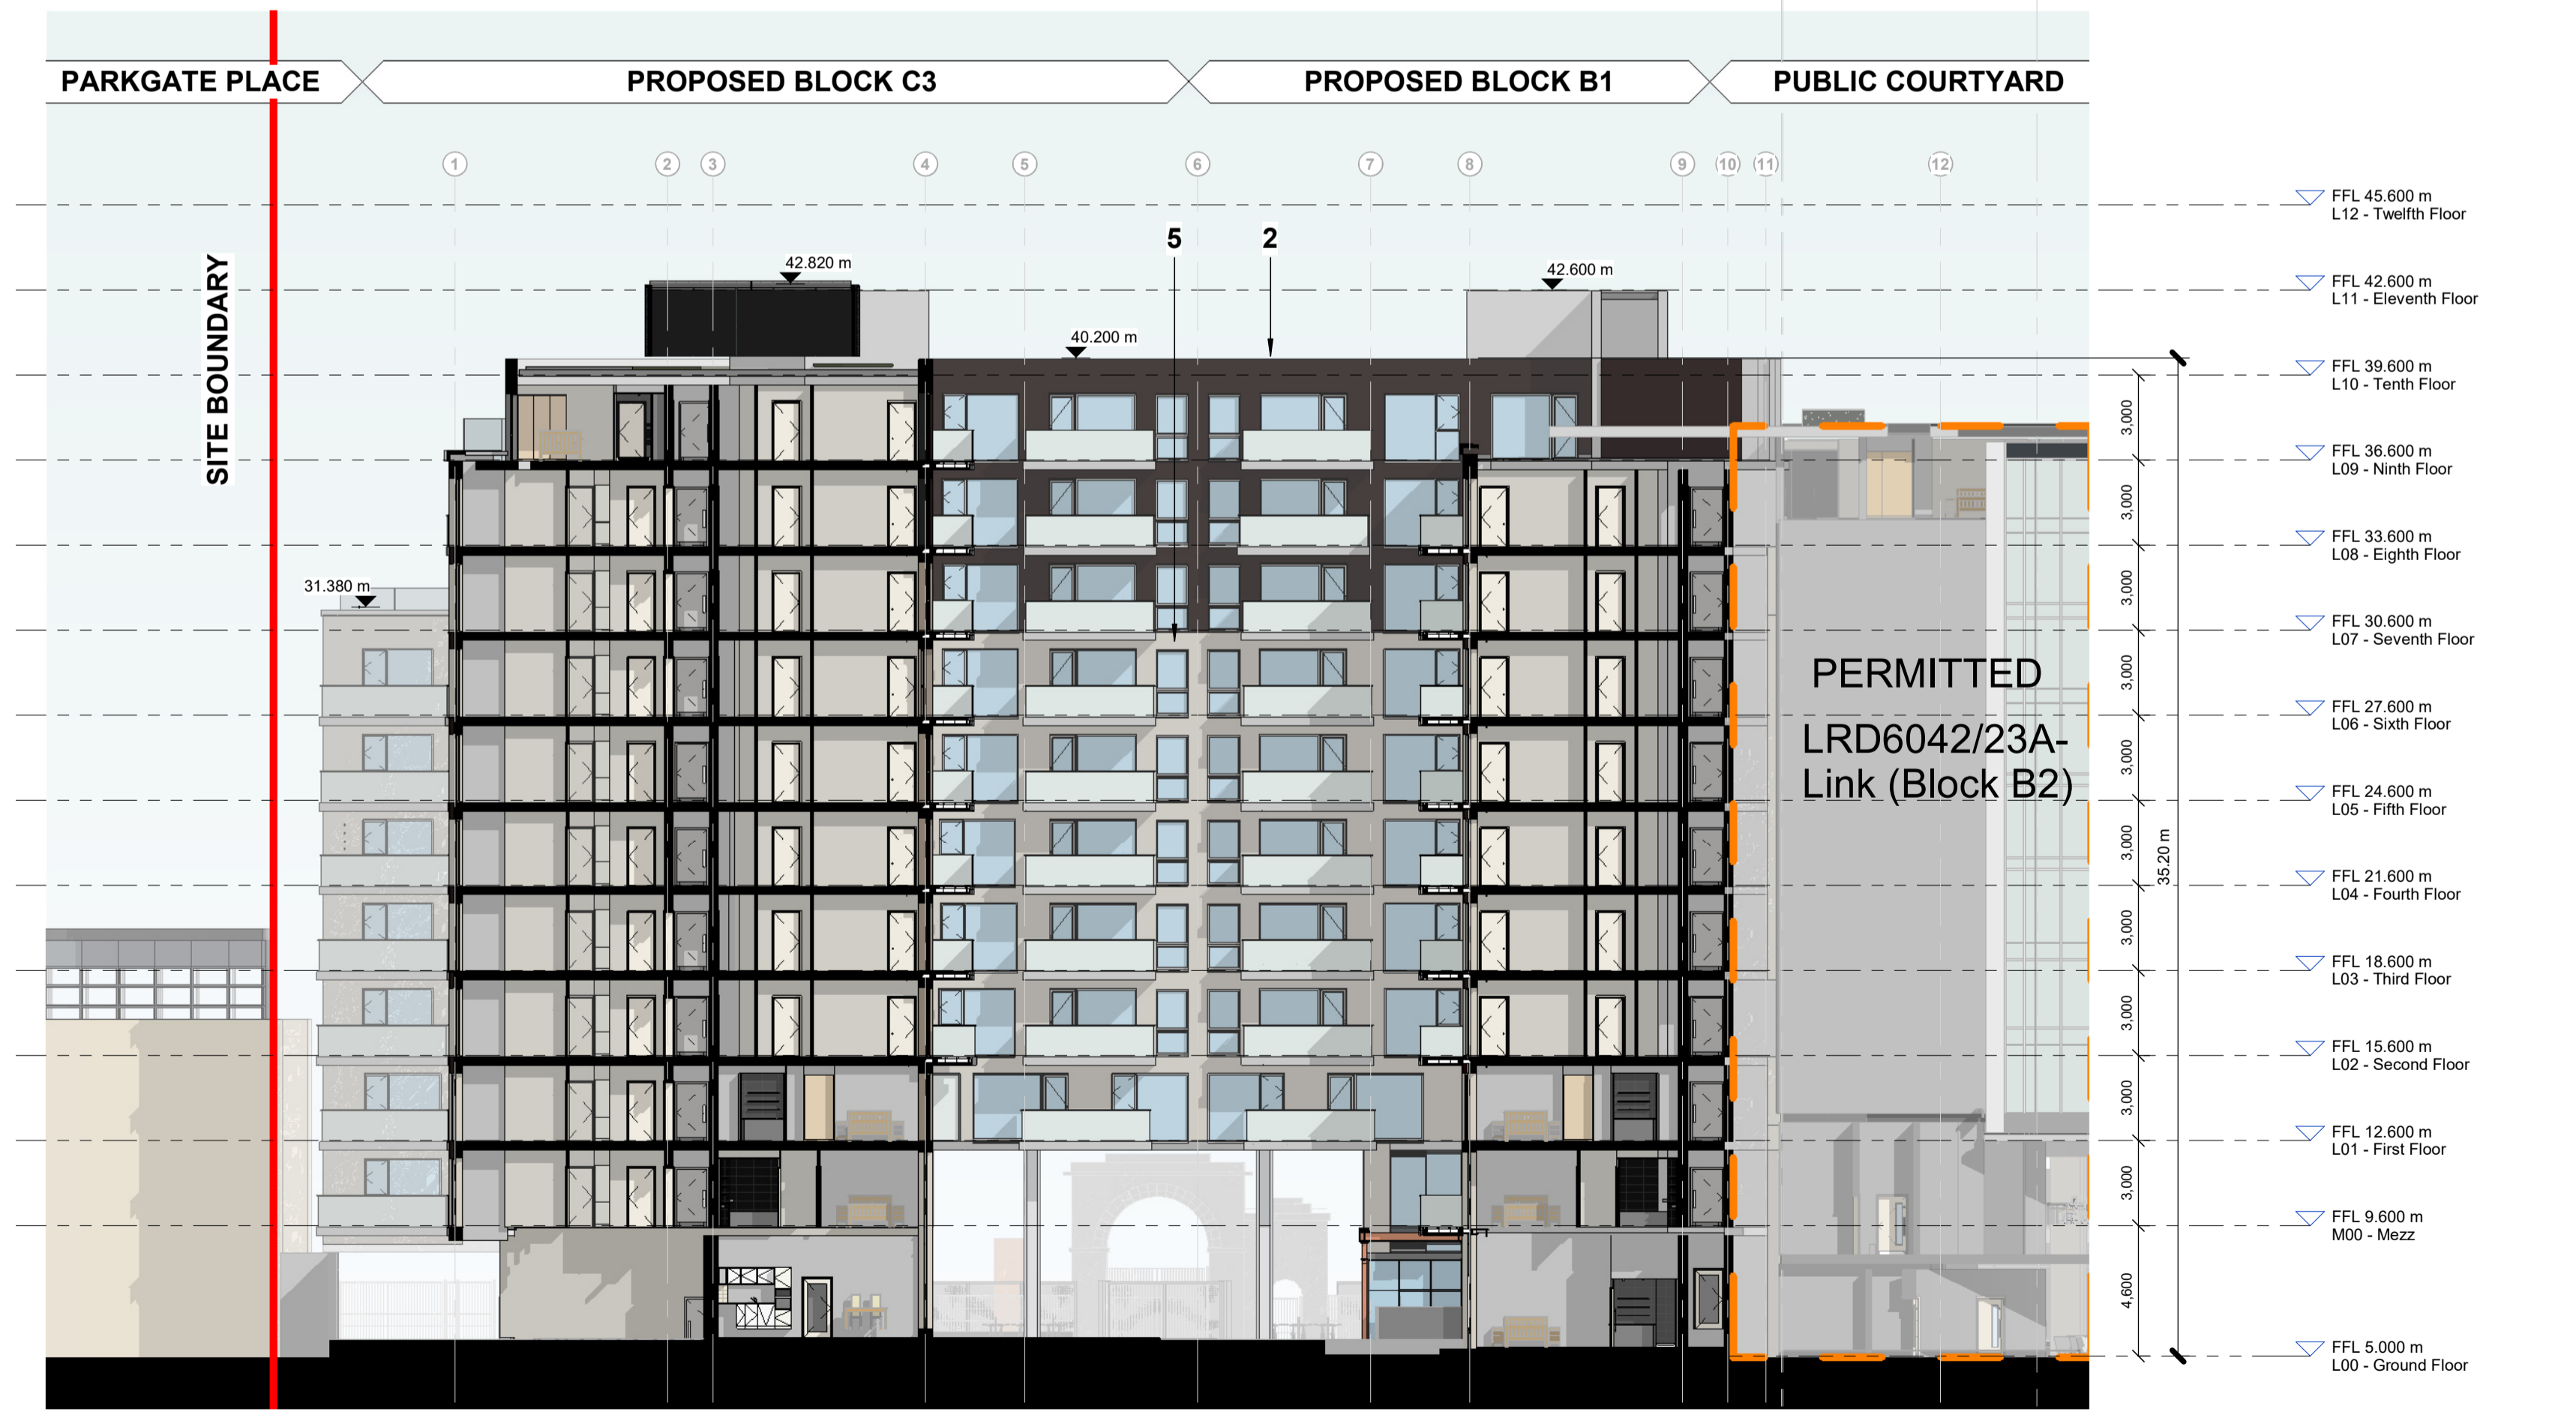

Proposed South Courtyard Elevation
1 : 200

Permission sought for all works within red line boundary except for:

- LRD6042/23-S3A (Link Block B2)
- ABP-310567-21 (Tower Block A)

Rev.	Date	Drawn	Details of Issue / Revision
P01	06/12/2024		Issued for Planning Approval
P04	01/11/2024		Issued to DT for Information & Coordination

Issues & Revisions

Dartry Mills,
Dartry Road
Dublin 6,
D06 Y0E3
T: +353 (0)1 498 7000
W: www.reddyarchitecture.com
E: info@reddyarchitecture.com

Client Details:
Ruirside Developments Ltd.

Project Details:
**Residential Development, Block B1 & C
42a Parkgate St, Dublin 8**

Drawing Title:
Proposed East Elevation & South Courtyard Elevation

Job No.	Sheet Size	Scale @A1:
P24-216D	A1	1:200
Issue Date:	Drawn By:	Reviewed By:
06/12/24	RA	MH

Status	Purpose of Issue
S1	Planning Permission

Project - System - Spatial Zone - Level - Type - Originator - Role - Number Revision

PGATE-02-BC-ZZZ-DR-RAU-AR-2003 P01