




B01 - Proposed Lower Ground Plan Int. Amenity
1 : 500



L00 - Proposed Ground Floor Plan Int. Amenity
1 : 500

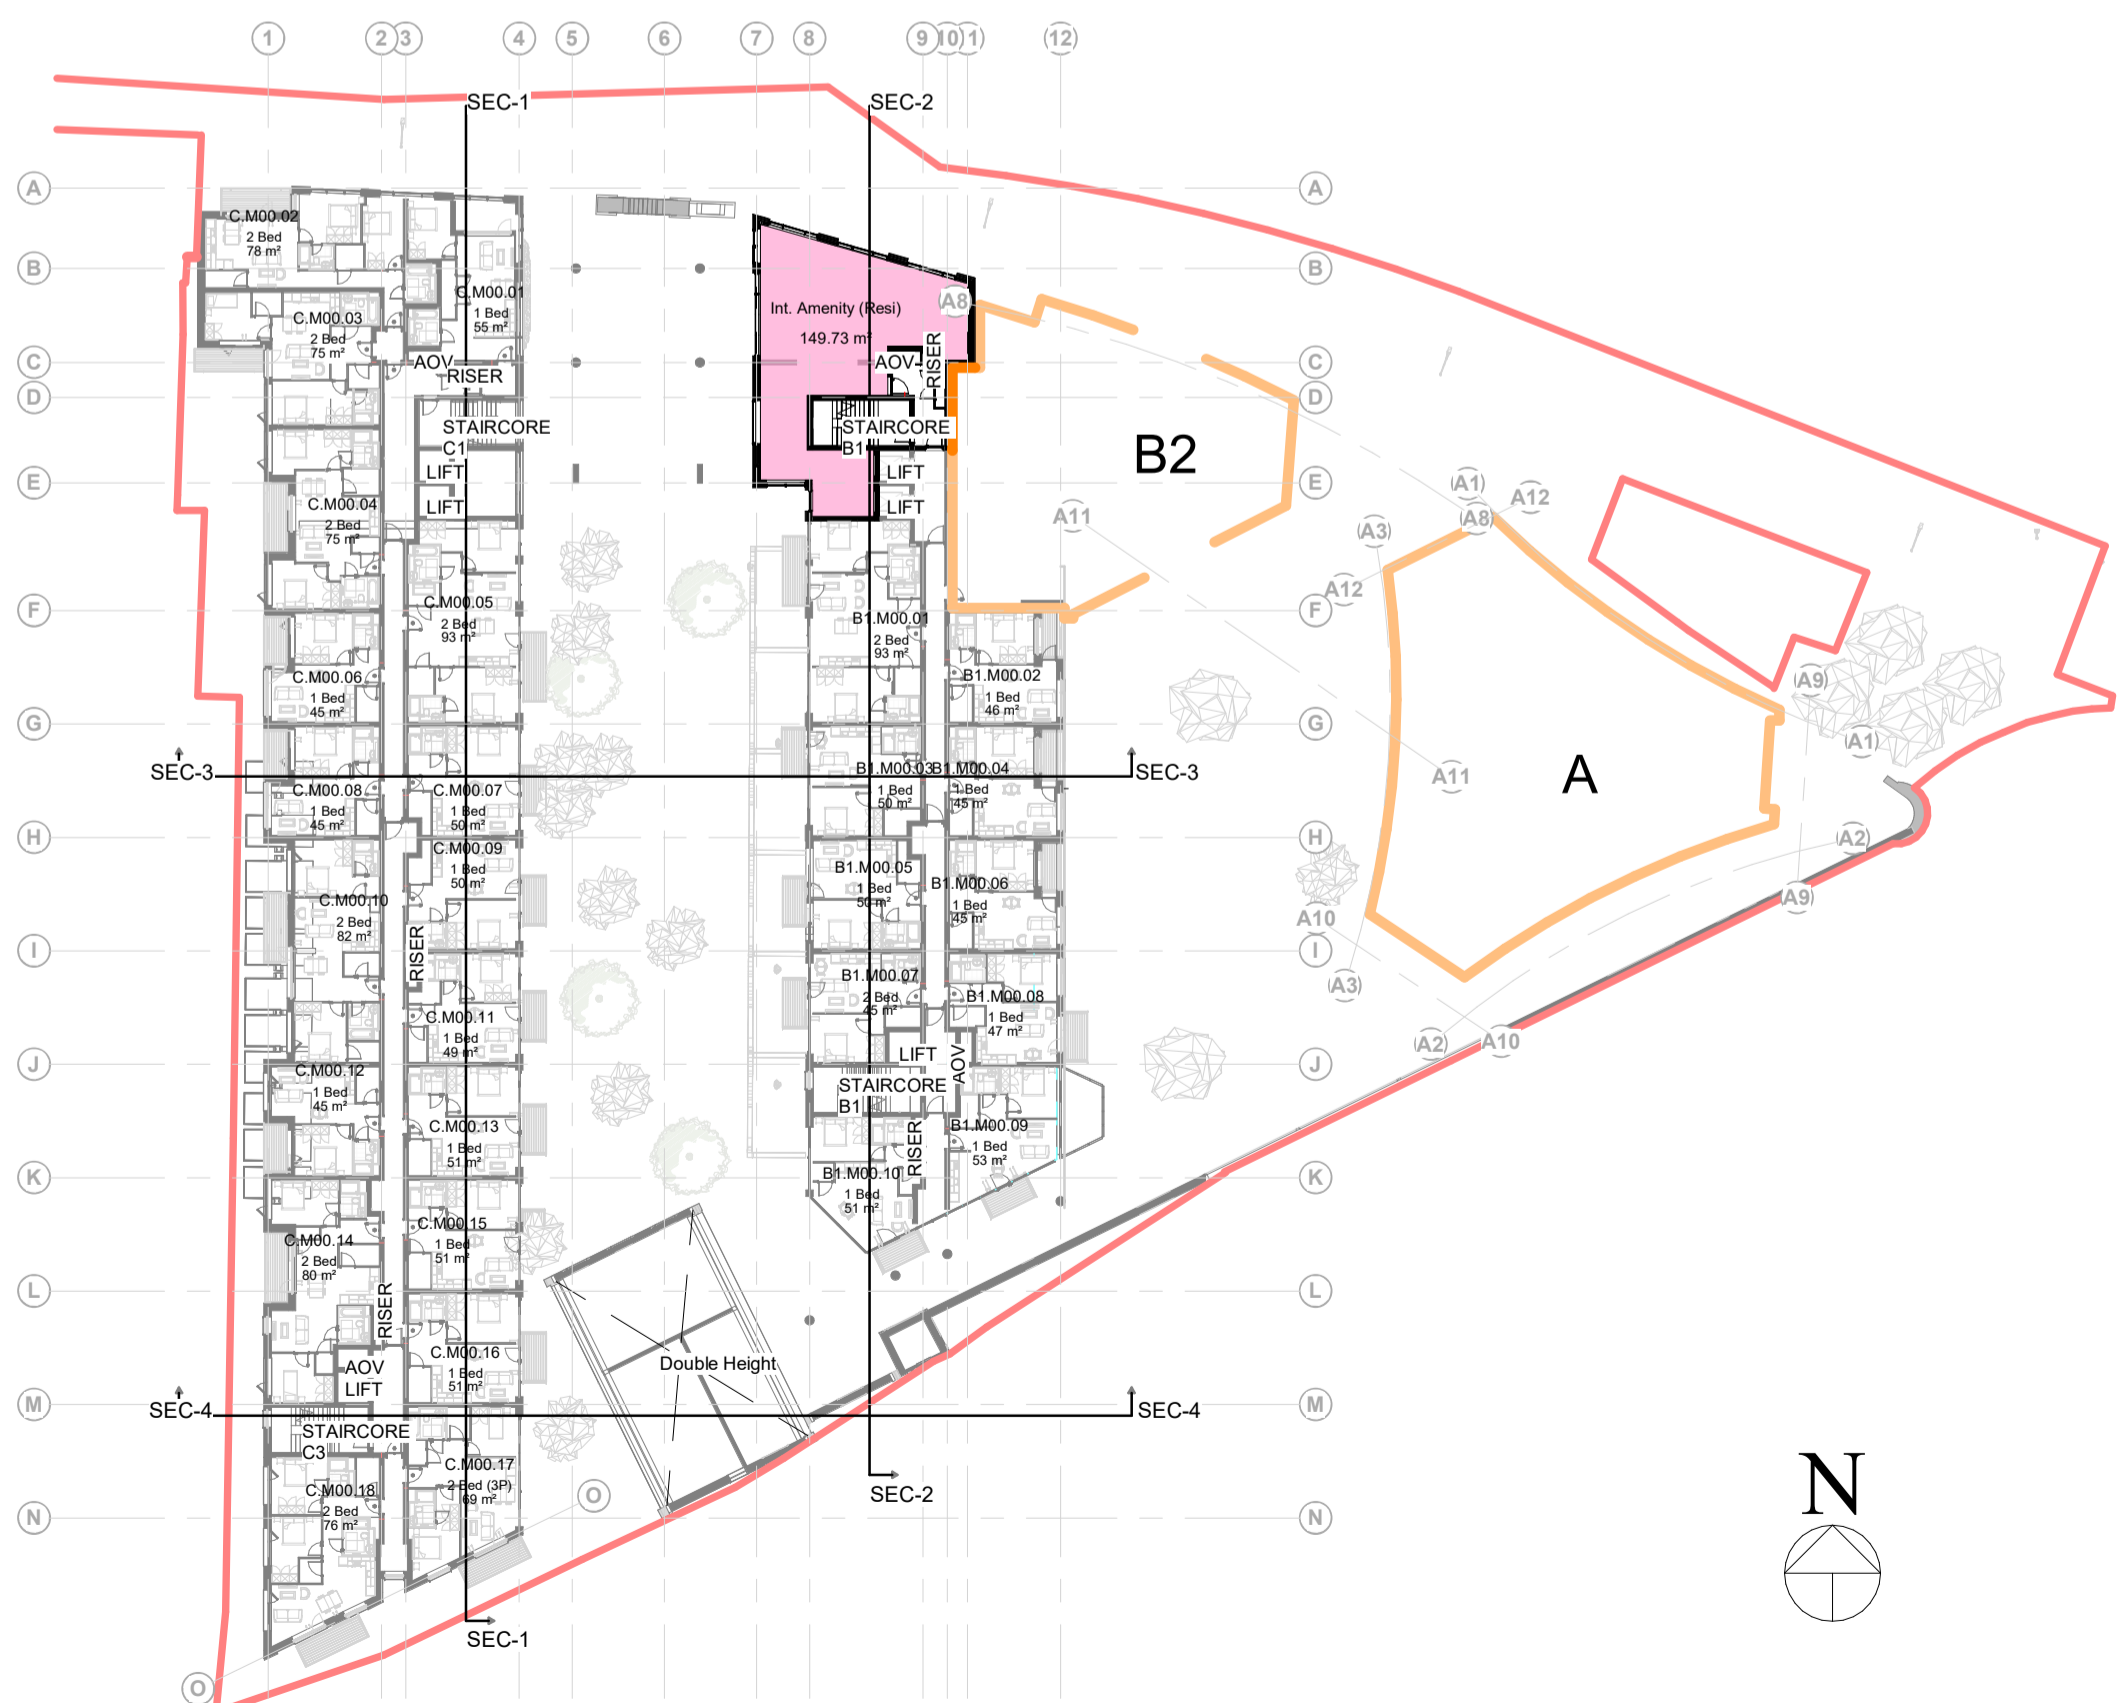


M00 - Proposed Mezzanine Floor Plan Int. Amenity
1 : 500



L09 - Proposed 9th Floor Plan-Internal Amenity
1 : 500

Notes:
 - Do not scale from this drawing. Use figured dimensions in all cases.
 - Verify dimensions on site and report any discrepancies to the Architect immediately.
 - This drawing is to be read in conjunction with the Architect's Specification.
 - © This drawing is copyright and may only be reproduced with the Architect's permission.

Drawing Notes:

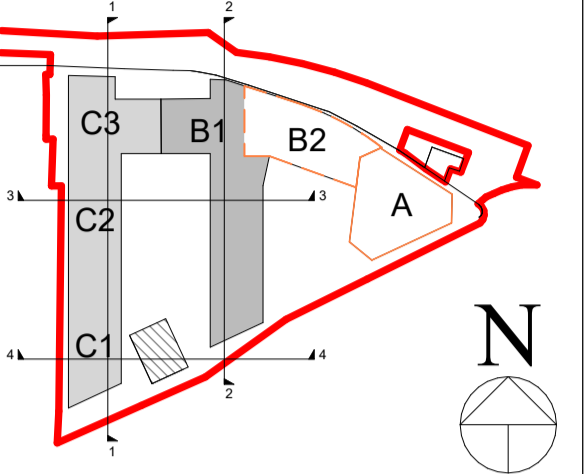

PLANNING LEGEND

SYMBOL DESCRIPTION

- SITE BOUNDARY LINE
- EXISTING STRUCTURES
- RESIDENTIAL ENTRANCE
- PUBLIC ENTRANCE

Internal Amenity-Residential

Cultural/ Community/ Exhibition-Internal Amenity

Retail

Rev.	Date	Drawn	Details of Issue / Revision
P01	06/12/2024		Issued for Planning Approval



Client Details:
Rurside Developments Ltd.

Project Details:
**Residential Development, Block B1 & C
 42a Parkgate St, Dublin 8**

Drawing Title:
Proposed Internal Amenity

Job No. P24-216D	Sheet Size: A1	Scale @A1: 1:500
Issue Date: 06/12/24	Drawn By: BR	Reviewed By: MH

Status	Purpose of Issue
P3-S	Planning Permission

Project - System - Spatial Zone - Level - Type - Originator - Role - Number Revision
PGATE-02-BC-ZZZ-DR-RAU-RA-1501 P01