


L09 - Proposed 9th Floor Plan 1 : 200

© Copyright Reddy Architecture & Urbanism

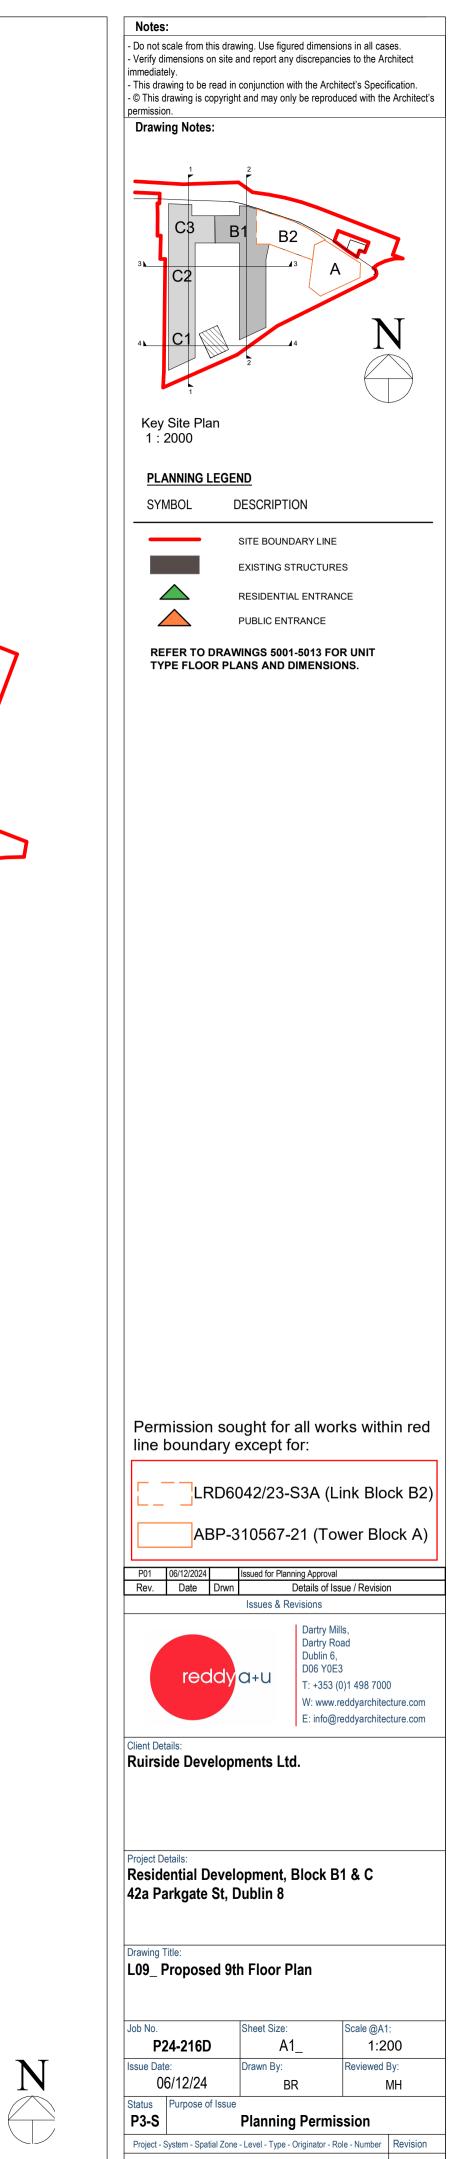

PGATE-02-BC-L09-DR-RAU-AR-1111

P01