






LEGEND

ARBORICULTURAL IMPACT

-  TREES TO BE RETAINED
-  TREES TO BE REMOVED TO FACILITATE DEVELOPMENT
-  TREES TO BE REMOVED IN THE INTERESTS OF SOUND ARBORICULTURAL MANAGEMENT

 PLANNING BOUNDARY

Drawing to be interpreted with reference to the Tree Arboricultural Assessment & Impact document

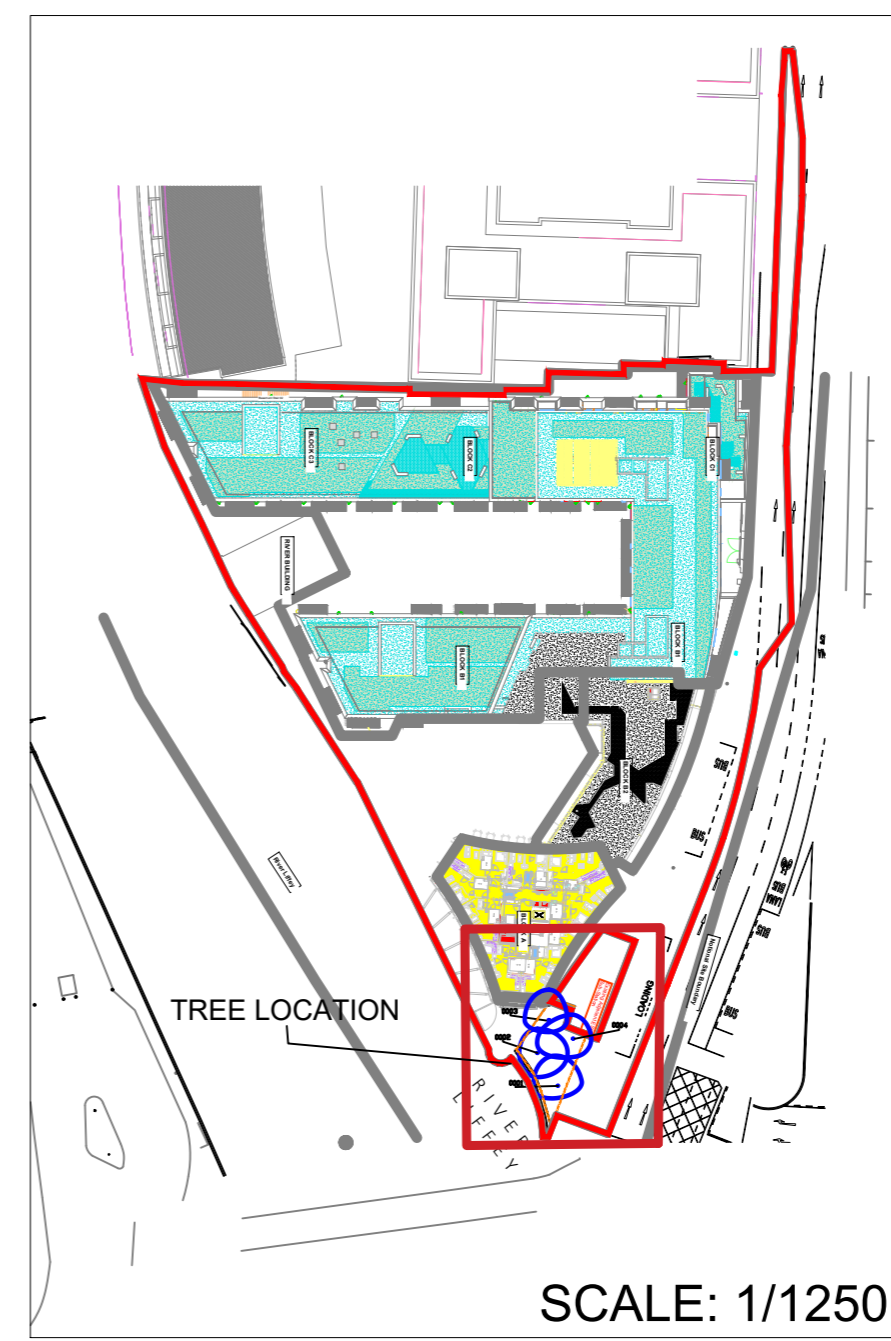

REVISION	DATE	DESCRIPTION	JOB NO.
PROJECT:		PROPOSED LARGE-SCALE RESIDENTIAL (BLOCK B1 AND BLOCK C) PARKGATE STREET, DUBLIN 7	TPAR002
DRAWING:		ARBORICULTURAL IMPACT	SCALE: AS SHOWN
DRAWN BY:		CIARAN KEATING	INITIALS: CK
STATUS:		PLANNING	
DRAWING NO.		102	

NOTES
 Other Scale: Use Figured Dimensions Only.
 Not for Construction Purposes unless Specifically Marked.
 © THIS DRAWING IS COPYRIGHT OF CMK HORTICULTURE + ARBORICULTURE LTD.

CMK
 Hort & Arb Ltd.