


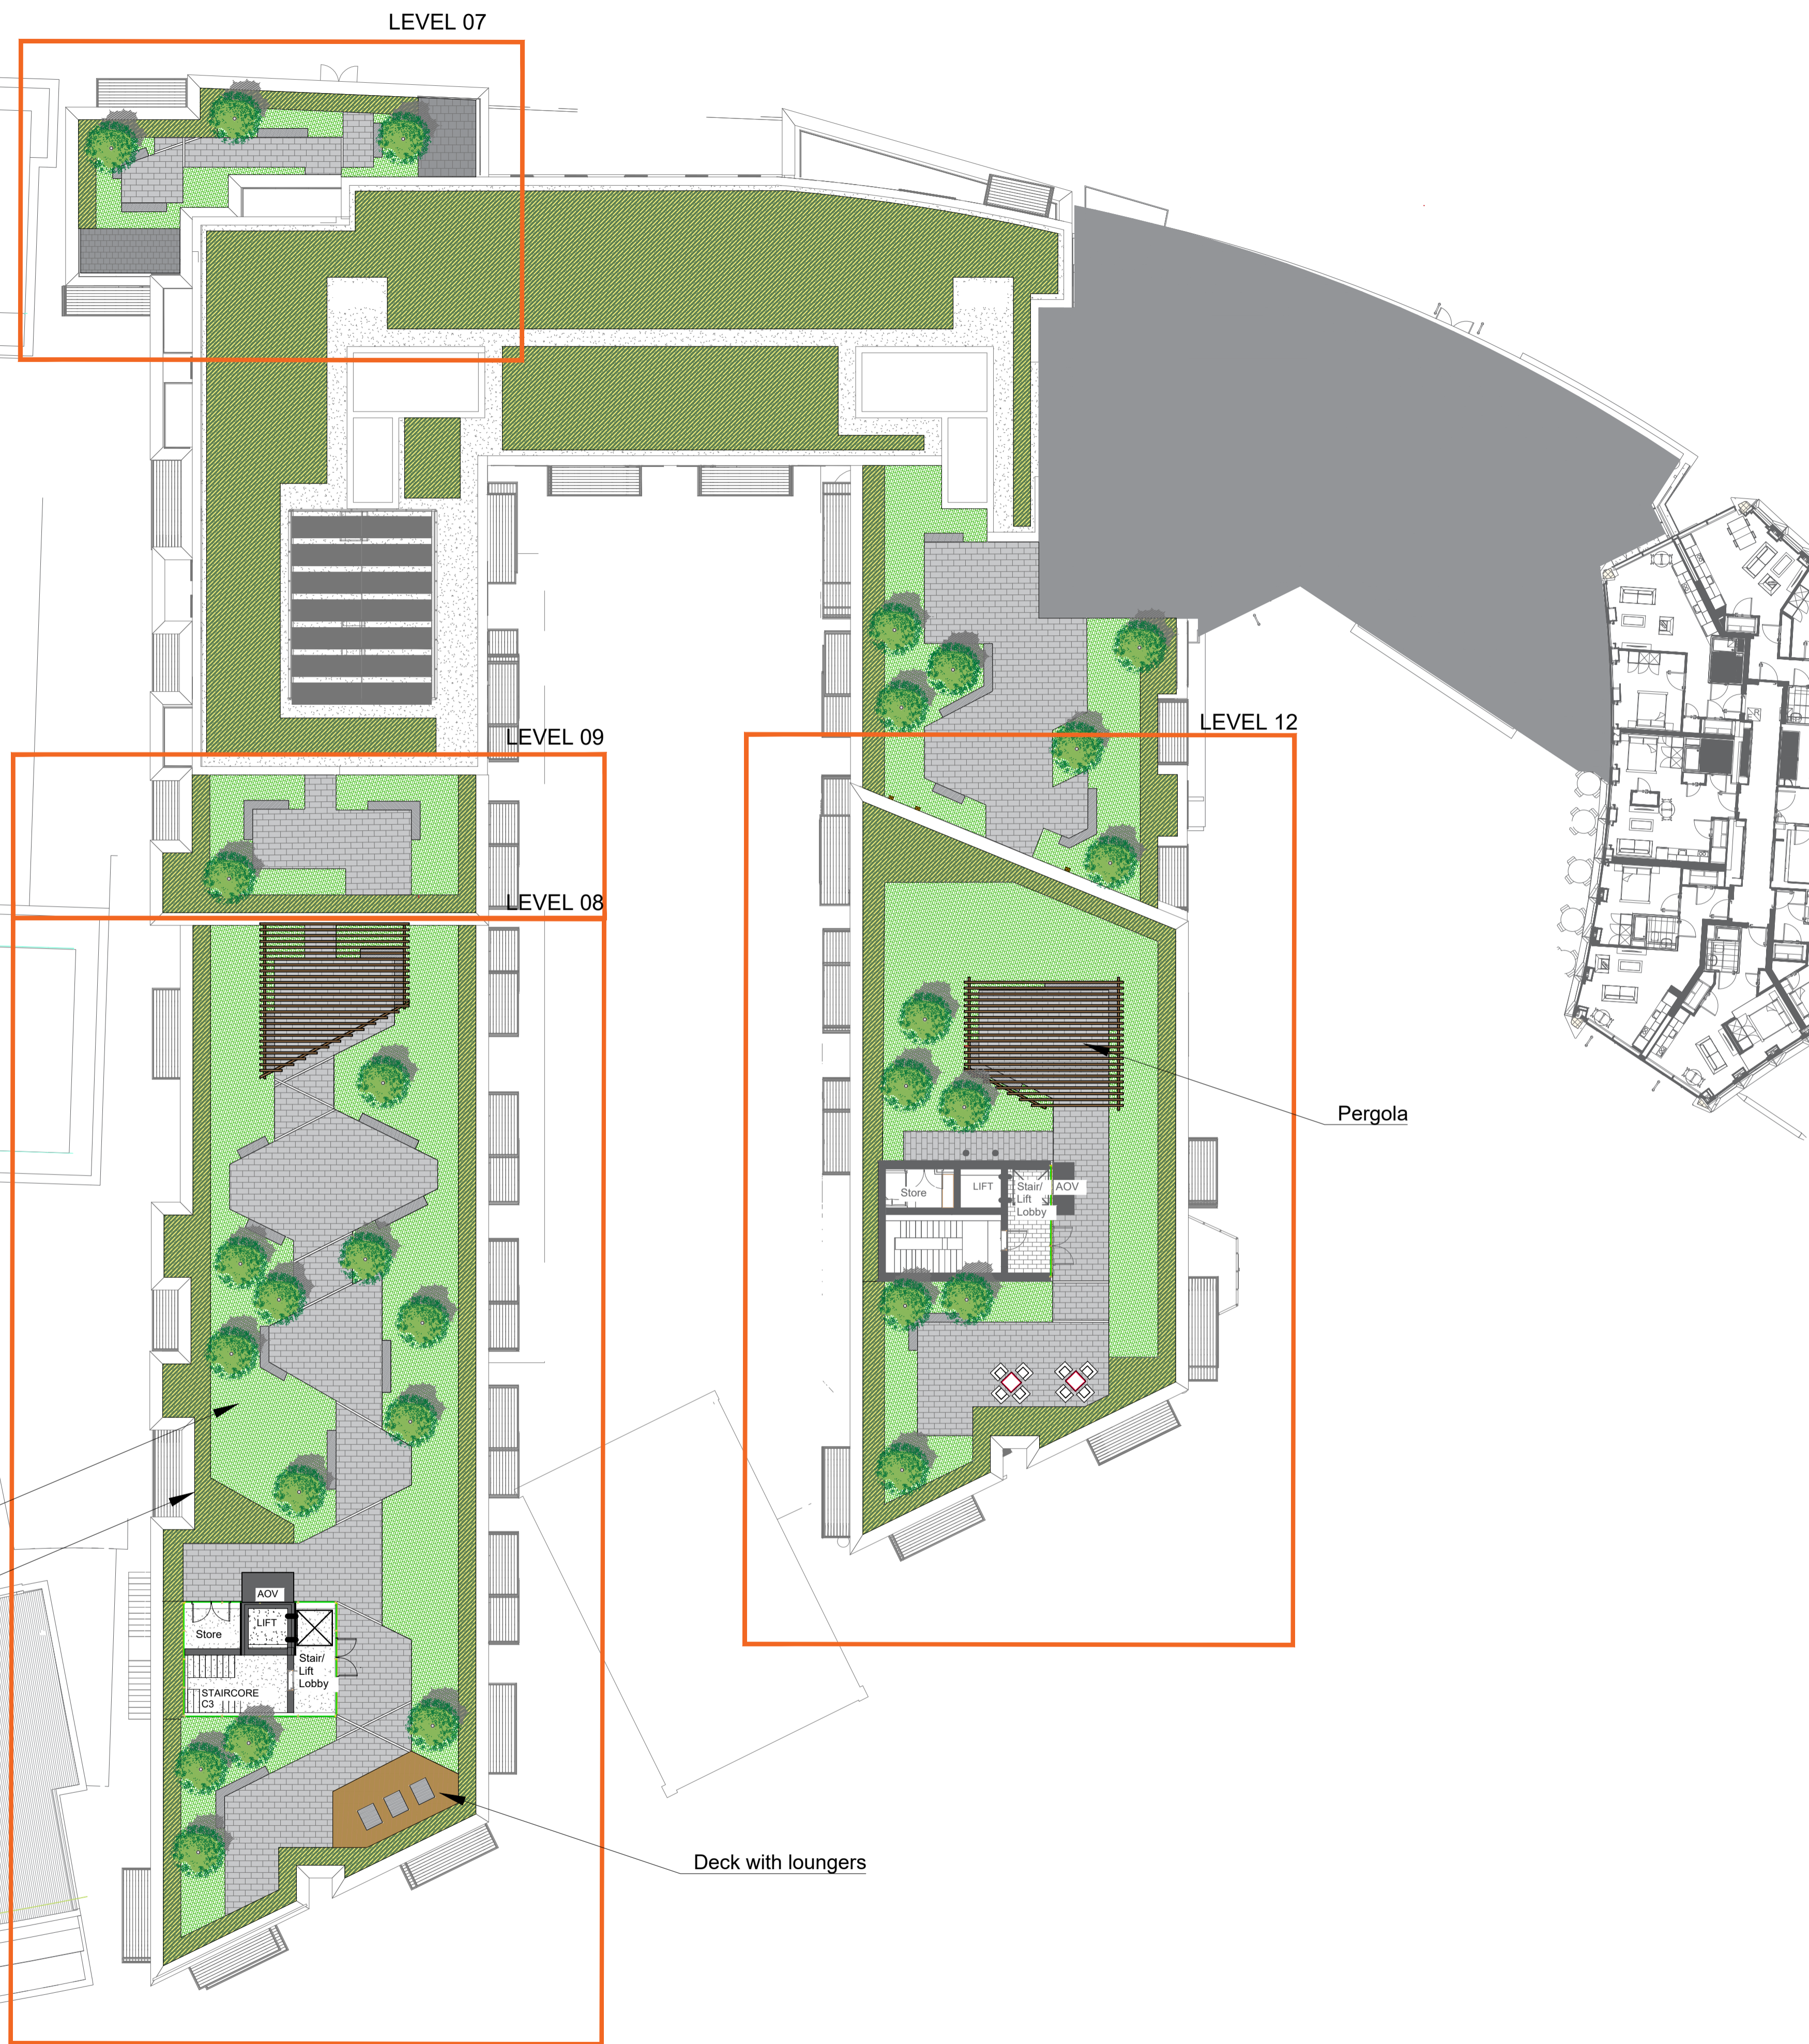


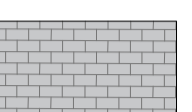




INDICATIVE 3D ROOF GARDEN SKETCH



INSPIRATIONAL IMAGE




LEGEND

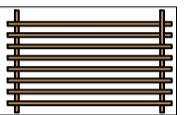-  SMALL TREES
-  INTENSIVE PLANTING
-  SEDUM PLANTING
-  NATURAL FLAG PC PAVING
-  SEATING ELEMENT
-  DECKING
-  PERGOLA
-  SWIFT BOXES


Intensive planting
on minimum 200mm substrate

Sedum planting

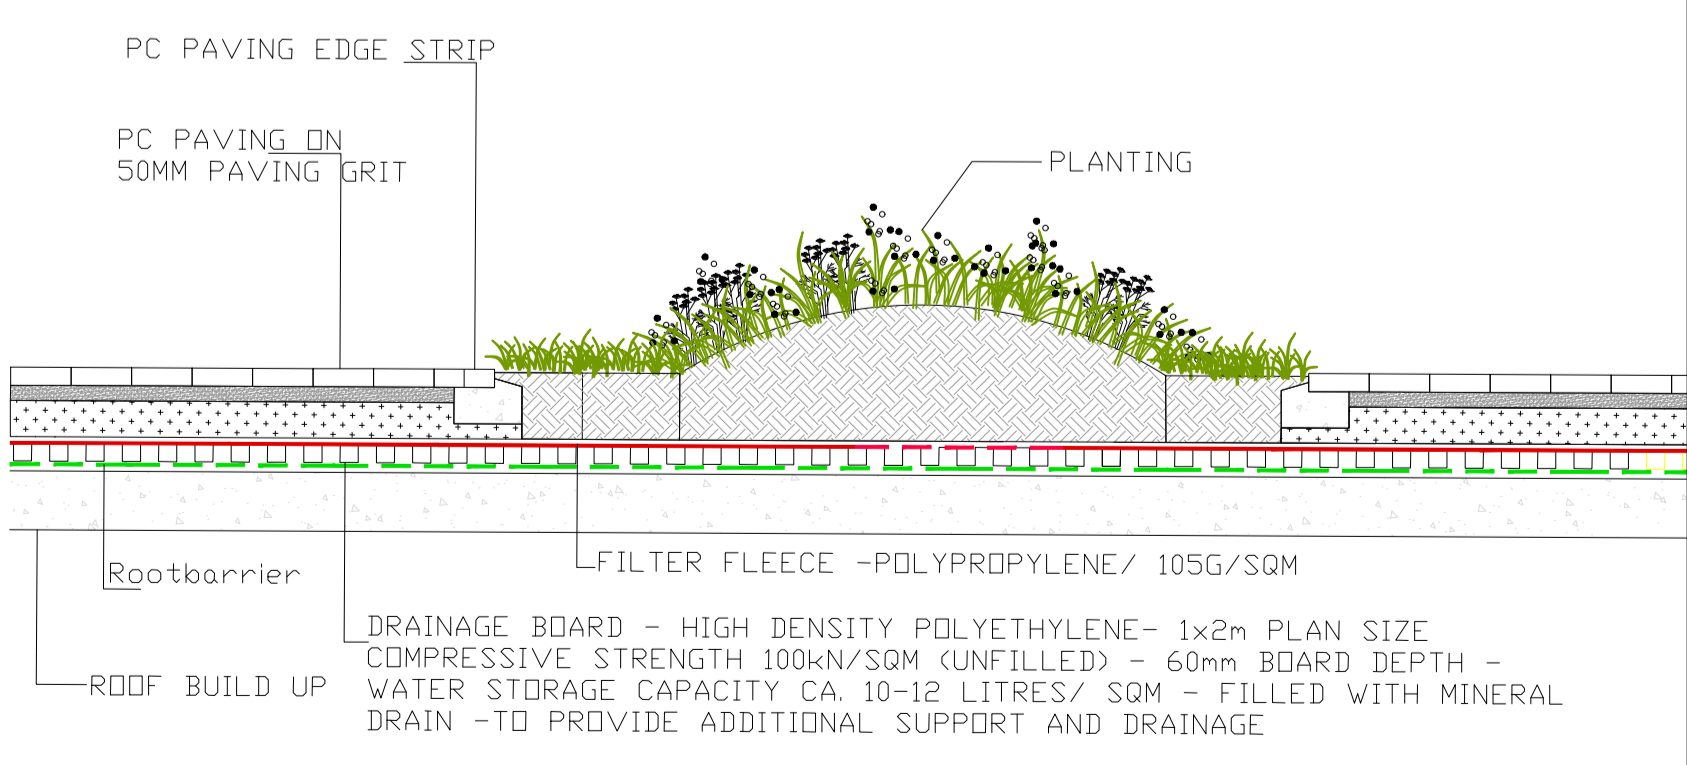

TYPICAL SECTION THROUGH ROOF INTENSIVE PLANTING /1:25 @ A1

REV	DESCRIPTION	ISSUED BY	DATE
MITCHELL + ASSOCIATES LANDSCAPE ARCHITECTURE URBAN DESIGN			
<small>Unit 5, Woodpark, The Rise, Glasnevin, Dublin 9, Ireland t + 353 1 554 5055 e info@mitchellassoc.net</small>			
PROJECT Parkgate Street Blocks B1 & C			
CLIENT Ruirside Developments Limited			
JOB NO. LPAR010			
DRAWING Roof Garden Plan			
DRAWING NO. 201			
DRAWN BY Tijana Cavara Petrovic	CHECKED FMcG	DATE 05.12.2024	
STATUS: Planning	SCALE >1:200 @ A1<	REVISION 0	
<small>NOTES: All dimensions are in millimeters unless otherwise stated and shall be checked and confirmed by the contractor on site. Any discrepancies shall be immediately reported to the landscape architects. Work to figured dimensions only - Do not scale from drawing. Do Not Scale. Use Figured Dimensions Only. Not for Construction Purposes unless Specifically Marked.</small>			
<small>© THIS DRAWING IS COPYRIGHT OF MITCHELL + ASSOCIATES</small>			

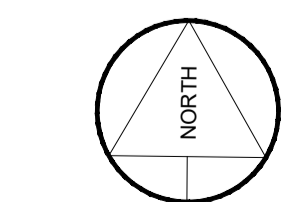

>1:200 @ A1<