

Proposed South Elevation
1 : 200

Protected Structure
[see drawing No. PGATE-RAU-ZZ-DR-A-HTG-31134]
Heritage Structure
[see drawing No. PGATE-RAU-ZZ-DR-A-HTG-31133-31138]

Protected Structure
[see drawing No. PGATE-RAU-ZZ-DR-A-HTG-31132]
Protected Structure
[see drawing No. PGATE-RAU-ZZ-DR-A-HTG-31133]

PERMITTED BLOCK A

PERMITTED
ABP-310567-21-Tower (Block A)


PROPOSED BLOCK C1

PROPOSED BLOCK B1

PUBLIC COURTYARD

PERMITTED
LRD6042/23A-
Link (Block B2)

Notes:
- Do not scale from this drawing. Use figured dimensions in all cases.
- Verify dimensions on site and report any discrepancies to the Architect immediately.
- This drawing is to be read in conjunction with the Architect's Specification.
- © This drawing is copyright and may only be reproduced with the Architect's permission.

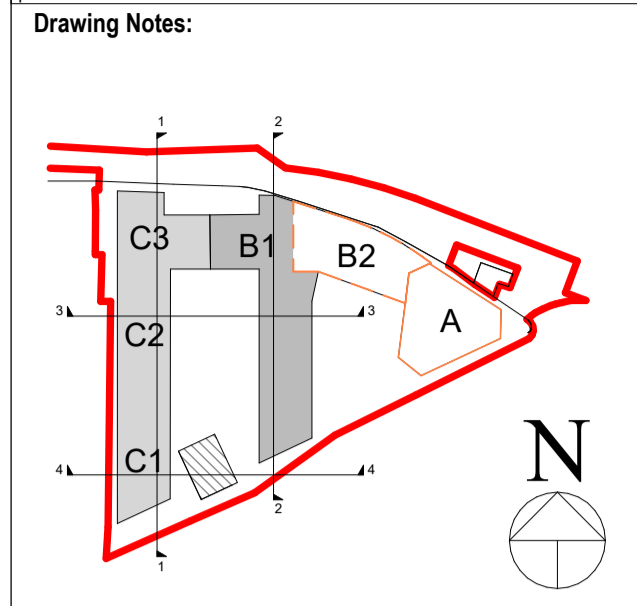

- Materials Legend**
- 1 SELECTED OAT BRICK
 - 2 SELECTED DARK BRICK
 - 3 SELECTED METAL CLADDING
 - 4 SELECTED RENDER
 - 5 SELECTED LIGHT BRICK

Permission sought for all works within red line boundary except for:

- LRD6042/23-S3A (Link Block B2)
- ABP-310567-21 (Tower Block A)

Rev.	Date	Drawn	Details of Issue / Revision
P01	06/12/2024		Issued for Planning Approval

Dartry Mills,
Dartry Road
Dublin 6,
D06 Y0E3
T: +353 (0)1 498 7000
W: www.reddyarchitecture.com
E: info@reddyarchitecture.com

Client Details:
Ruirside Developments Ltd.

Project Details:
**Residential Development, Block B1 & C
42a Parkgate St, Dublin 8**

Drawing Title:
Proposed South Elevation

Job No. P24-216D	Sheet Size: A1	Scale @A1: 1:200
Issue Date: 06/12/24	Drawn By: BR	Reviewed By: MH

Status: S1	Purpose of Issue: Planning Permission
Project - System - Spatial Zone - Level - Type - Originator - Role - Number	
PGATE-02-BC-ZZZ-DR-RAU-AR-2002	
Revision: P01	