



Proposed East Courtyard Elevation
1 : 200

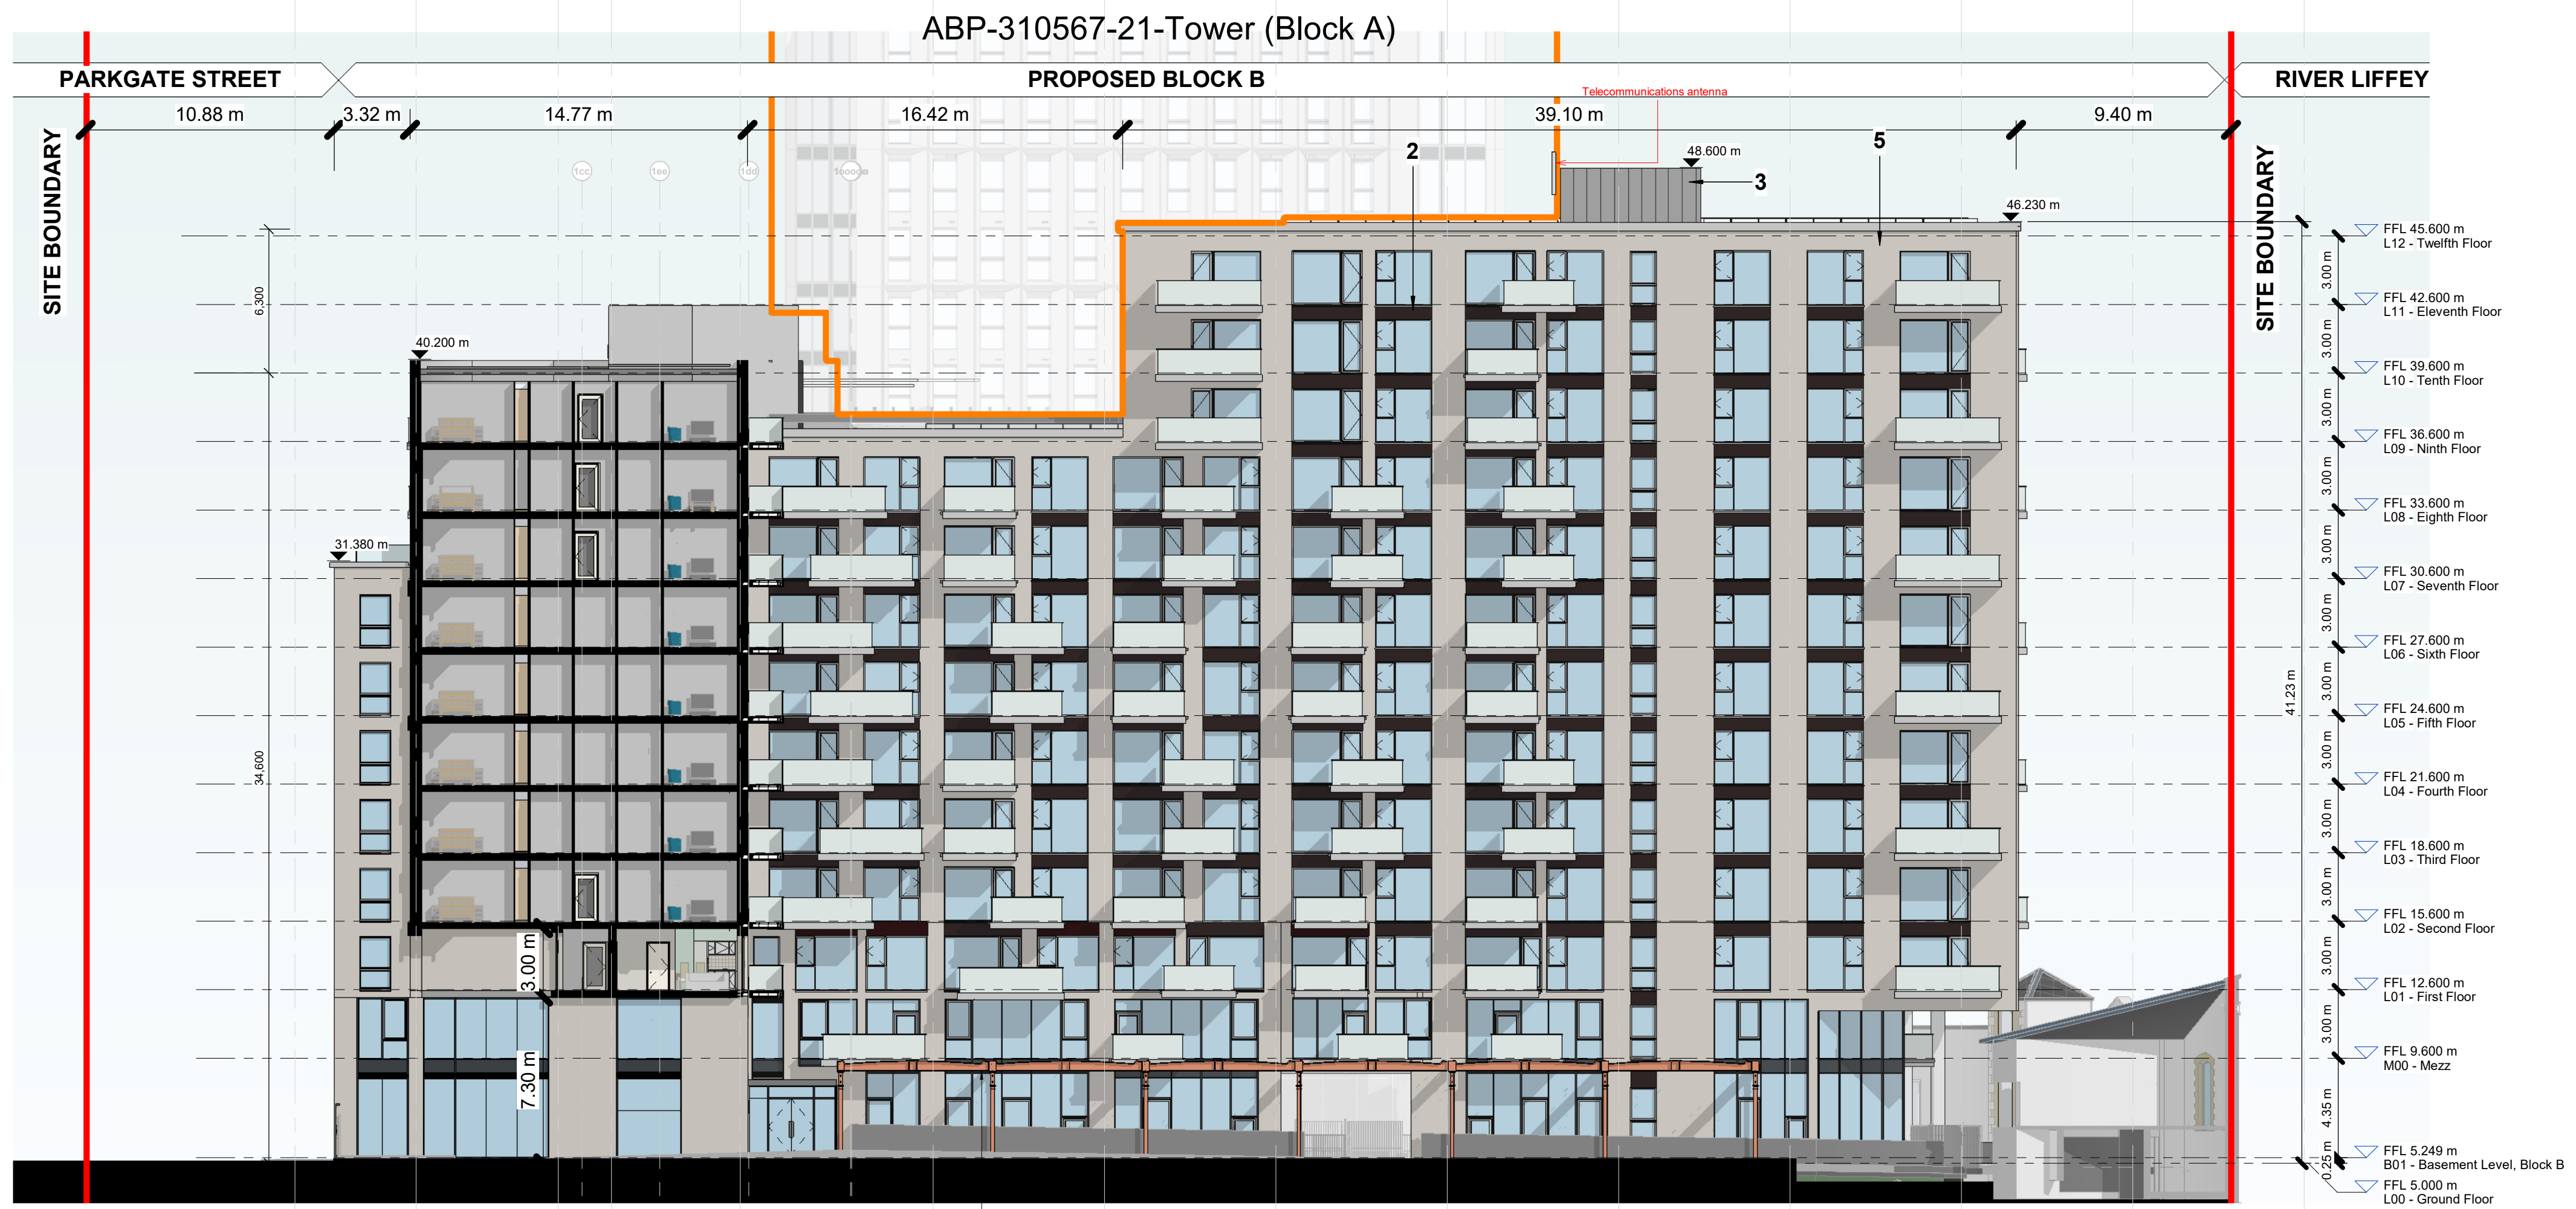

Proposed West Courtyard Elevation
1 : 200

Notes:
 - Do not scale from this drawing. Use figured dimensions in all cases.
 - Verify dimensions on site and report any discrepancies to the Architect immediately.
 - This drawing is to be read in conjunction with the Architect's Specification.
 - © This drawing is copyright and may only be reproduced with the Architect's permission.

Drawing Notes:

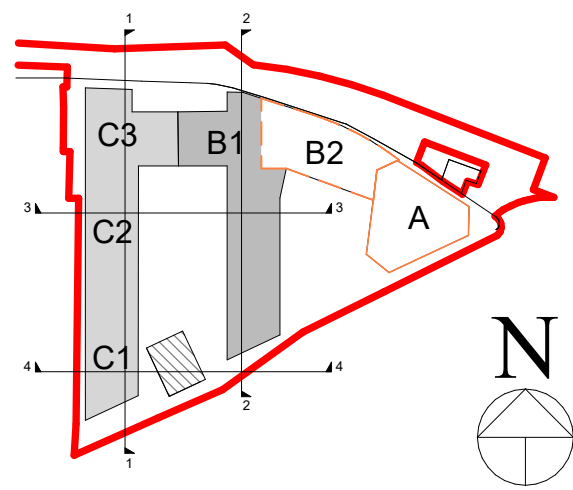

Materials Legend

- 1 SELECTED OAT BRICK
- 2 SELECTED DARK BRICK
- 3 SELECTED METAL CLADDING
- 4 SELECTED RENDER
- 5 SELECTED LIGHT BRICK

Permission sought for all works within red line boundary except for:

- LRD6042/23-S3A (Link Block B2)
- ABP-310567-21 (Tower Block A)

Rev.	Date	Drawn	Details of Issue / Revision
P01	06/12/2024		Issued for Planning Approval
P04	01/11/2024		Issued to DT for Information & Coordination

reddy Q+U
 Dartry Mills,
 Dartry Road
 Dublin 6,
 D06 Y0E3
 T: +353 (0)1 498 7000
 W: www.reddyarchitecture.com
 E: info@reddyarchitecture.com

Ruirside Developments Ltd.

Project Details:
 Residential Development, Block B1 & C
 42a Parkgate St, Dublin 8

Drawing Title:
 Proposed East Courtyard & West Courtyard Elevation

Job No.	Sheet Size	Scale @A1:
P24-216D	A1_	1:200
Issue Date:	Drawn By:	Reviewed By:
06/12/24	BR	MH

Status	Purpose of Issue	Project - System - Spatial Zone - Level - Type - Originator - Role - Number	Revision
S1	Planning Permission	PGATE-02-BC-ZZZ-DR-RAU-AR-2004	P01