


	J	ĸ	L	M		
X	BLOCK C2			BLOCK	K C1	
						6,000 6,

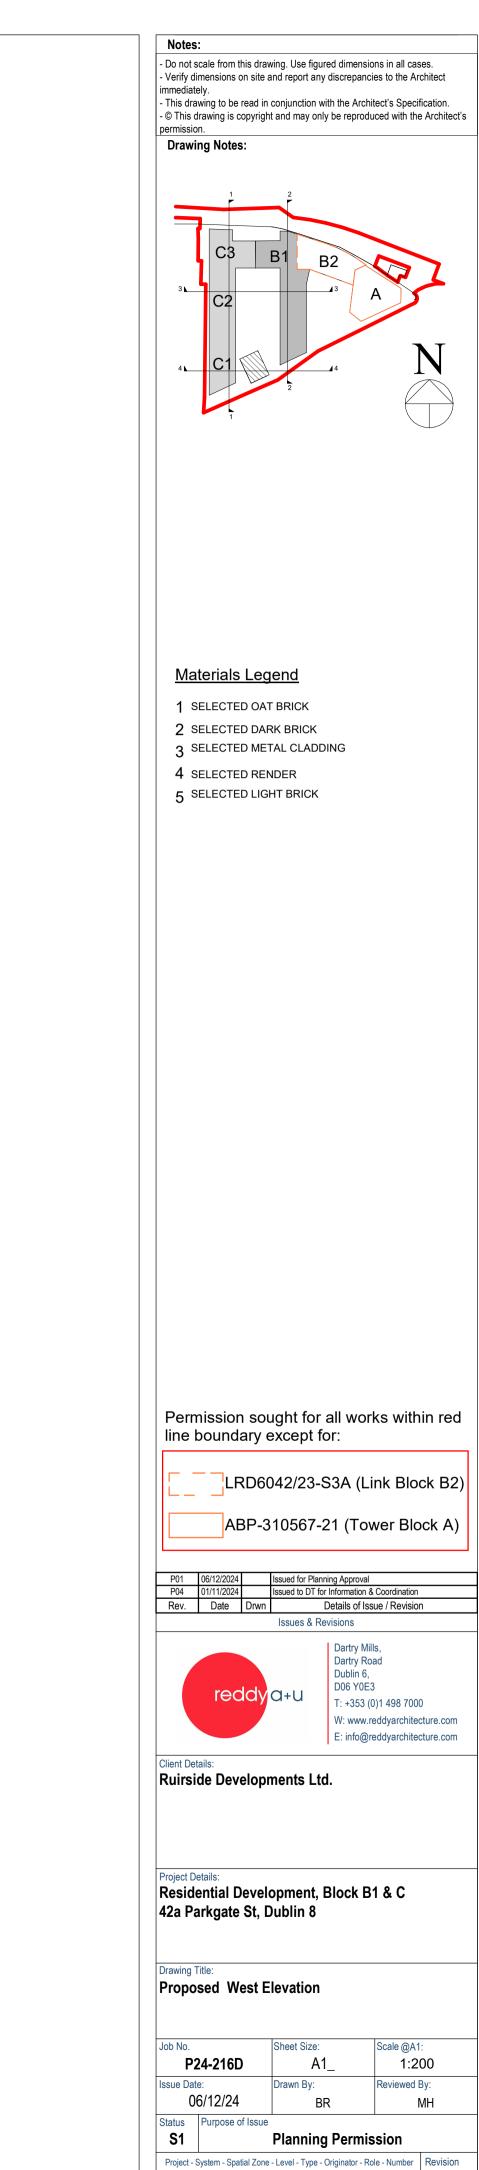

- FFL 45.600 m L12 - Twelfth Floor
- FFL 42.600 m L11 - Eleventh Floor
- FFL 39.600 m L10 - Tenth Floor
- FFL 36.600 m L09 - Ninth Floor
- FFL 33.600 m L08 - Eighth Floor
- FFL 30.600 m L07 - Seventh Floor
- FFL 27.600 m L06 - Sixth Floor
- FFL 24.600 m L05 - Fifth Floor
- FFL 21.600 m L04 - Fourth Floor
- FFL 18.600 m L03 - Third Floor
- FFL 15.600 m L02 - Second Floor
- FFL 12.600 m L01 - First Floor
- \_\_\_\_ FFL 9.600 m M00 - Mezz
- FFL 6.000 m L00 Block C
- FFL 5.000 m L00 - Ground Floor
- FFL 2.000 m B01 - Basement Undercroft

PGATE-02-BC-ZZZ-DR-RAU-AR-2005 P01