



Proposed Section Block C\_1-1  
1 : 200

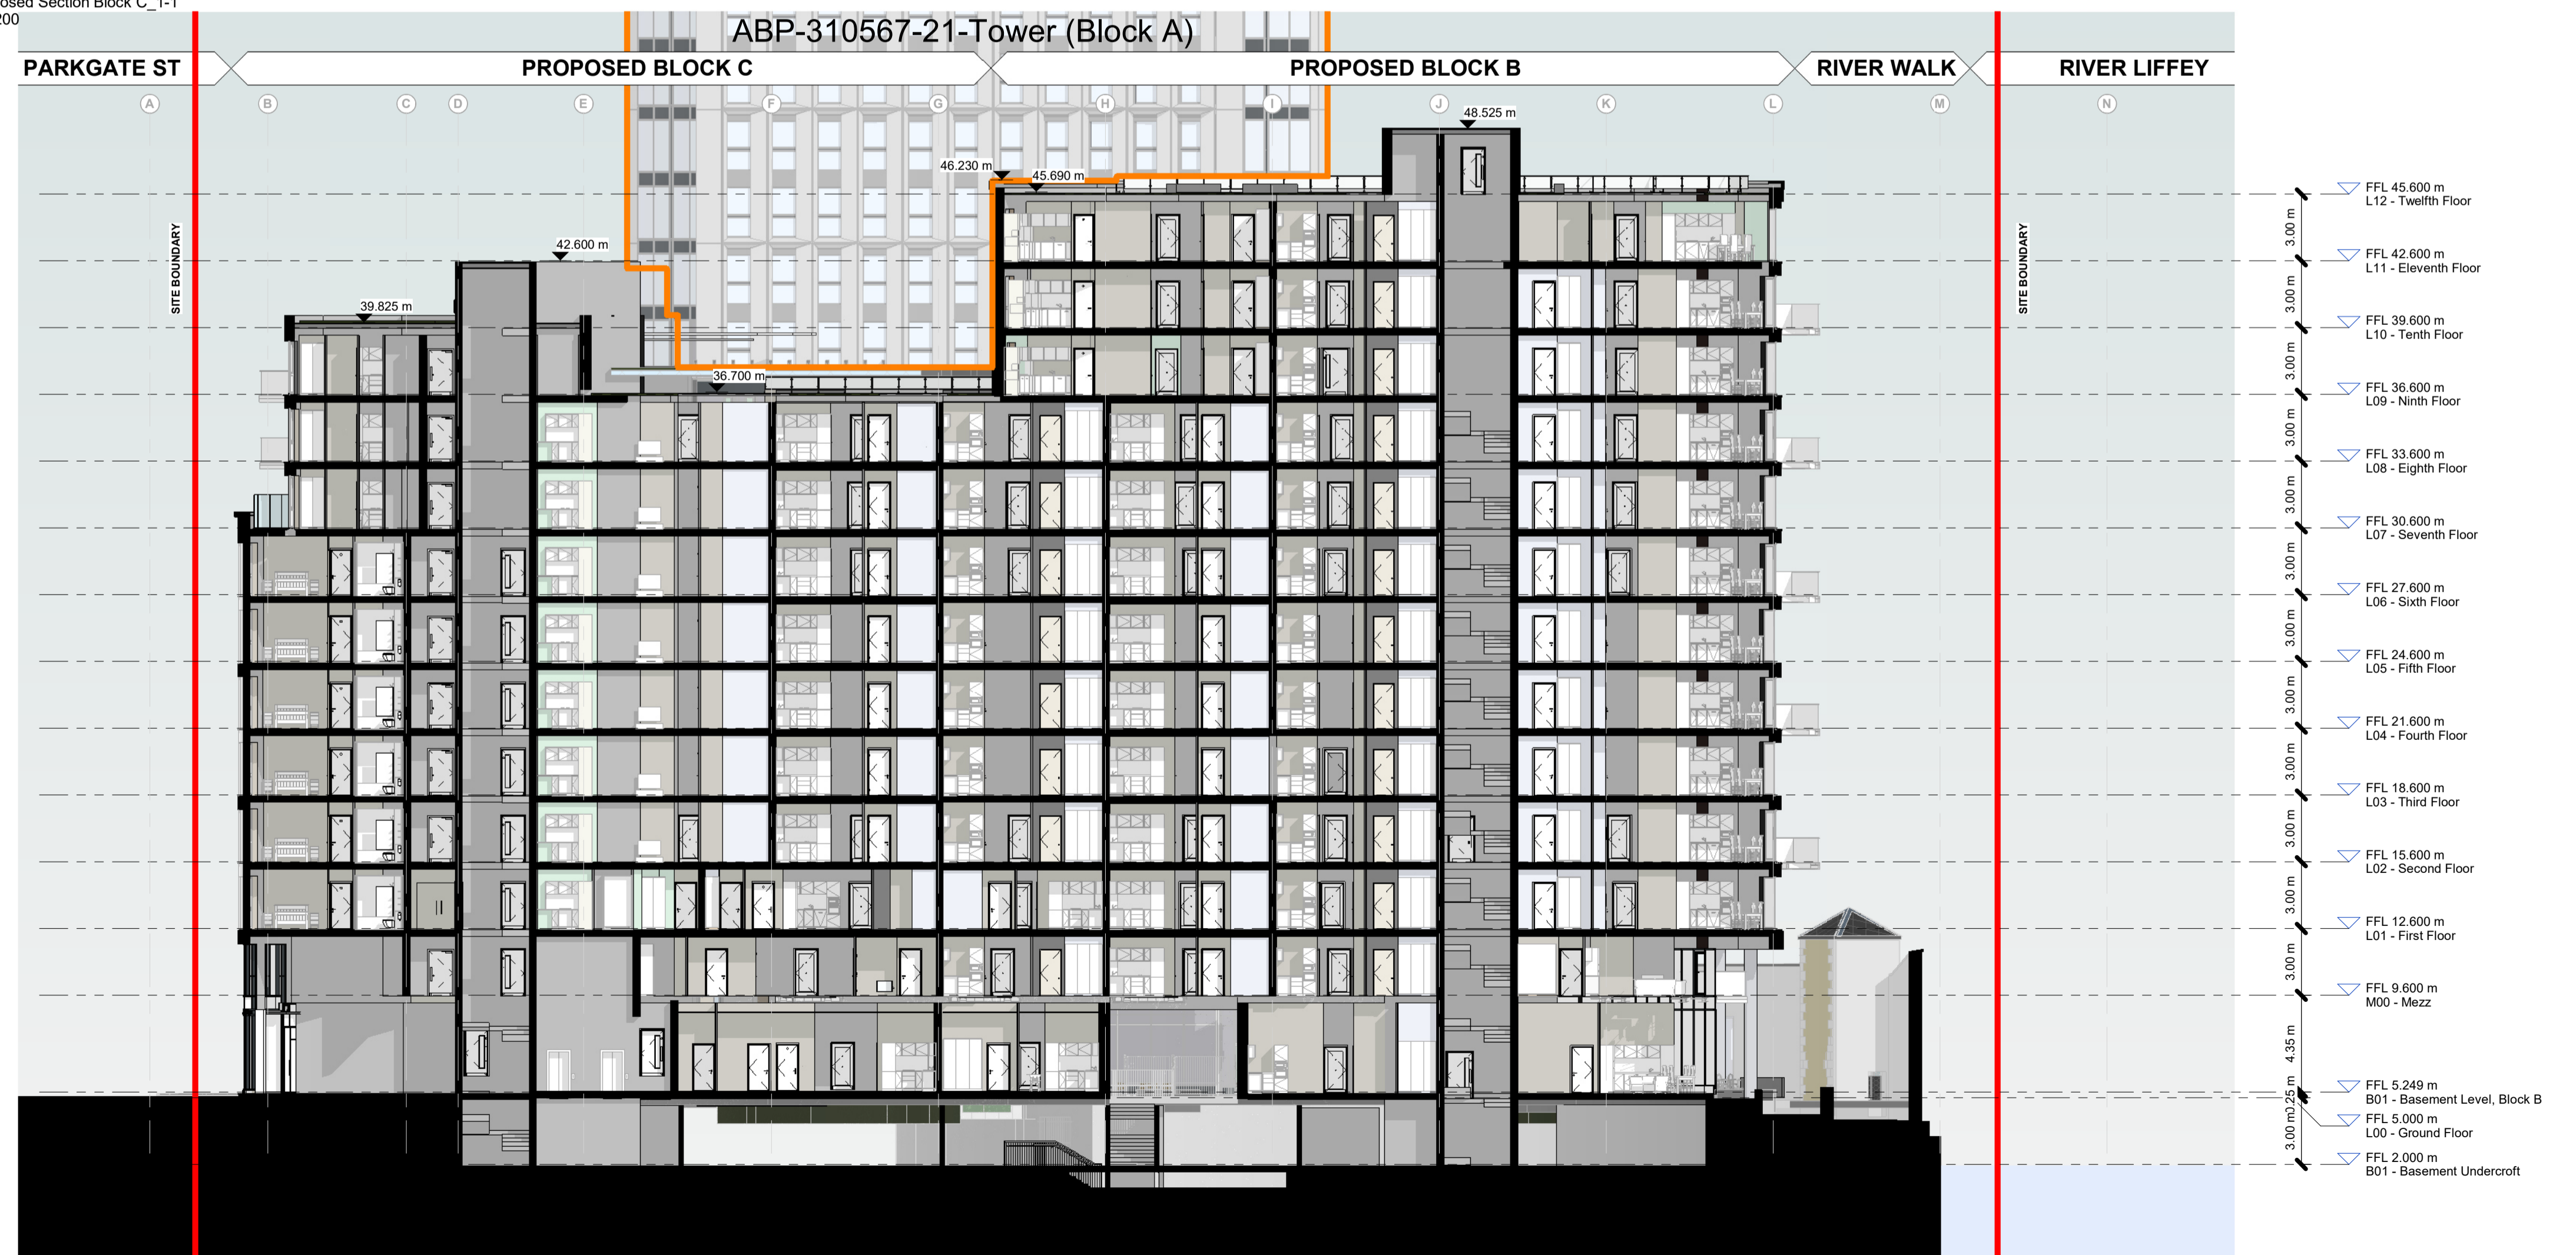

Proposed Section Block B\_2-2  
1 : 200

**Notes:**  
 - Do not scale from this drawing. Use figured dimensions in all cases.  
 - Verify dimensions on site and report any discrepancies to the Architect immediately.  
 - This drawing is to be read in conjunction with the Architect's Specification.  
 - © This drawing is copyright and may only be reproduced with the Architect's permission.

**Drawing Notes:**

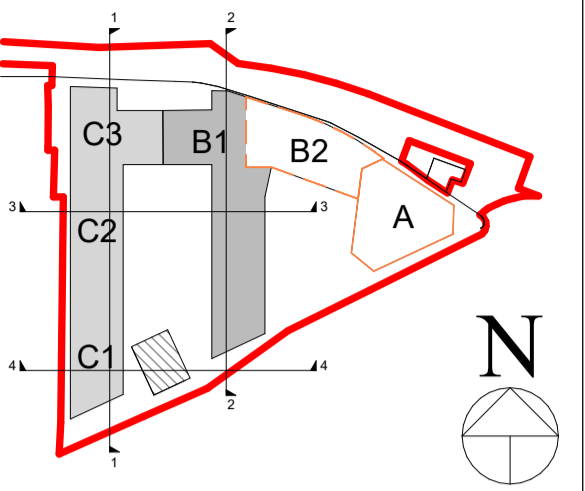

Permission sought for all works within red line boundary except for:

- L LRD6042/23-S3A (Link Block B2)
- A ABP-310567-21 (Tower Block A)

| Rev. | Date       | Drawn | Details of Issue / Revision  |
|------|------------|-------|------------------------------|
| P01  | 06/12/2024 |       | Issued for Planning Approval |

**redDY Q+U**  
 Dartry Mills,  
 Dartry Road  
 Dublin 6,  
 D06 Y0E3  
 T: +353 (0)1 498 7000  
 W: www.redDYarchitecture.com  
 E: info@redDYarchitecture.com

**Client Details:**  
 Ruirside Developments Ltd.

**Project Details:**  
 Residential Development, Block B1 & C  
 42a Parkgate St, Dublin 8

**Drawing Title:**  
 Proposed Section Block C\_1-1 + Proposed Section Block B\_2-2

|             |             |              |
|-------------|-------------|--------------|
| Job No.     | Sheet Size: | Scale @A1:   |
| P24-216D    | A1_L        | 1:200        |
| Issue Date: | Drawn By:   | Reviewed By: |
| 06/12/24    | C.Chen      | MH           |

|   |                     |
|---|---------------------|
| Status  | Purpose of Issue    |
| P0  | Planning Permission |
| Project - System - Spatial Zone - Level - Type - Originator - Role - Number | Revision            |
| PGATE-02-BC-ZZZ-DR-RAU-AR-3001  | P01                 |