



Proposed Section BC 3-3
1 : 200

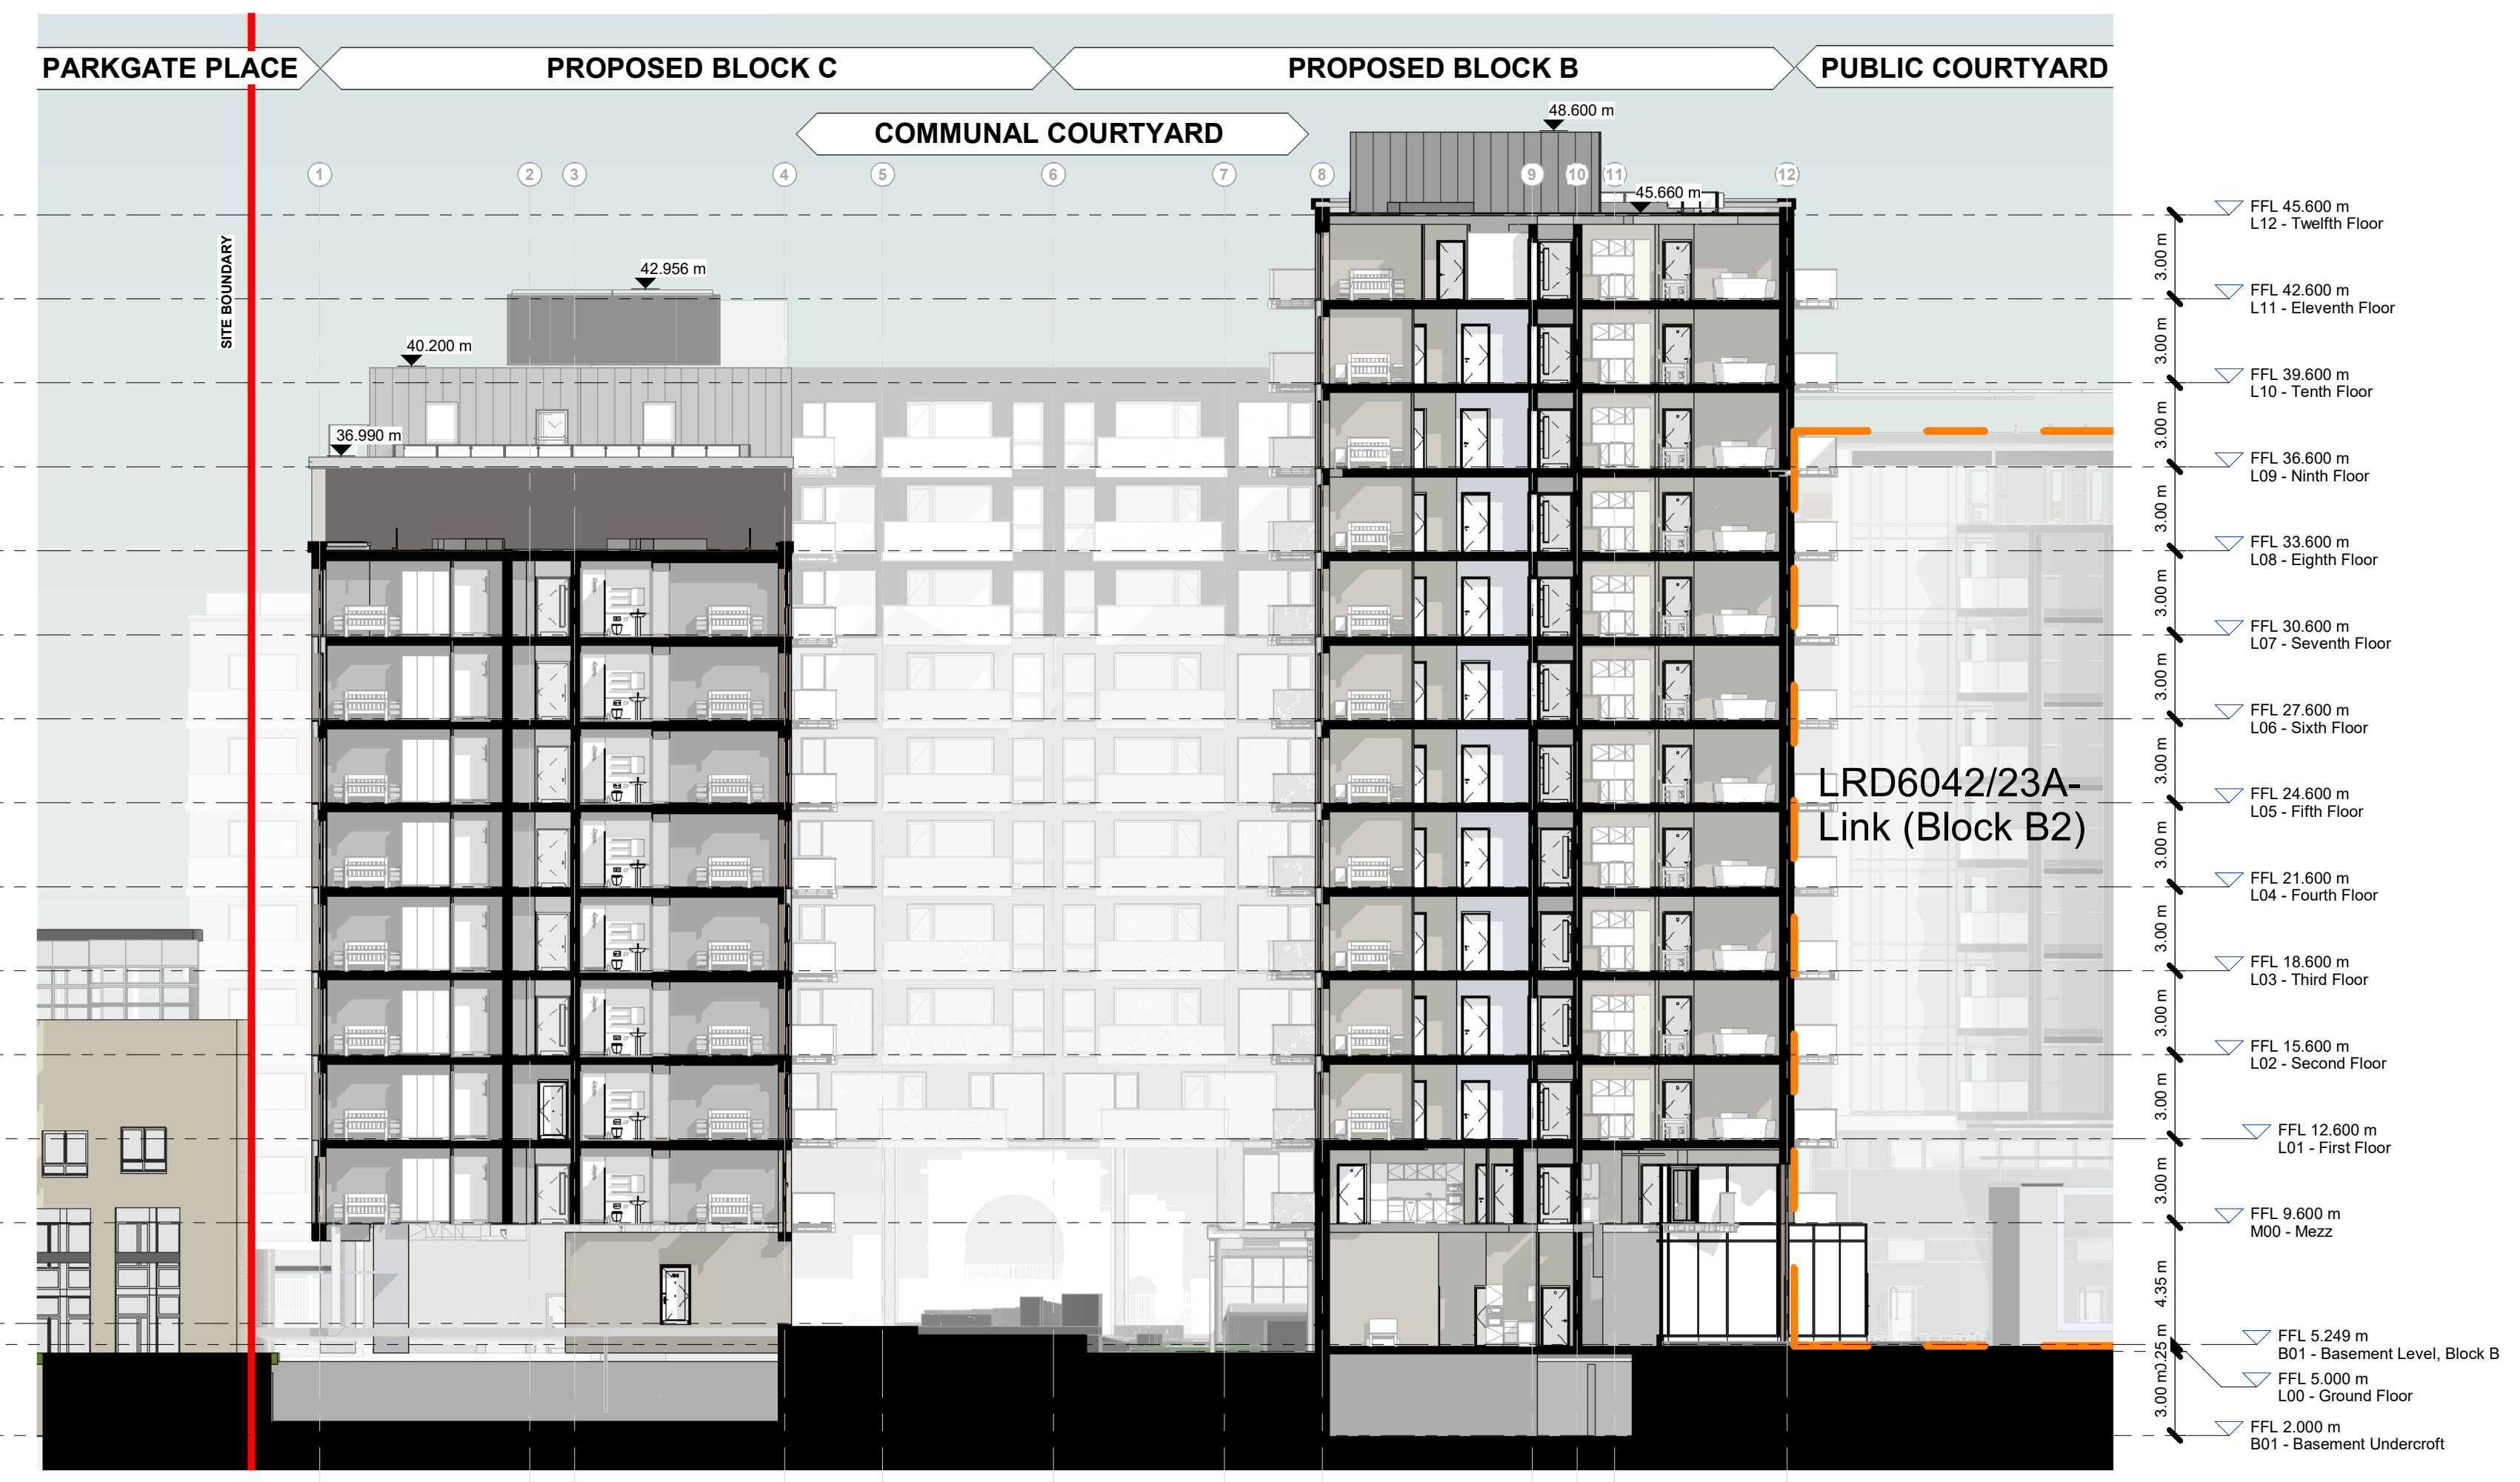

Proposed Section C_4-4
1 : 200

Notes:
 - Do not scale from this drawing. Use figured dimensions in all cases.
 - Verify dimensions on site and report any discrepancies to the Architect immediately.
 - This drawing is to be read in conjunction with the Architect's Specification.
 - © This drawing is copyright and may only be reproduced with the Architect's permission.

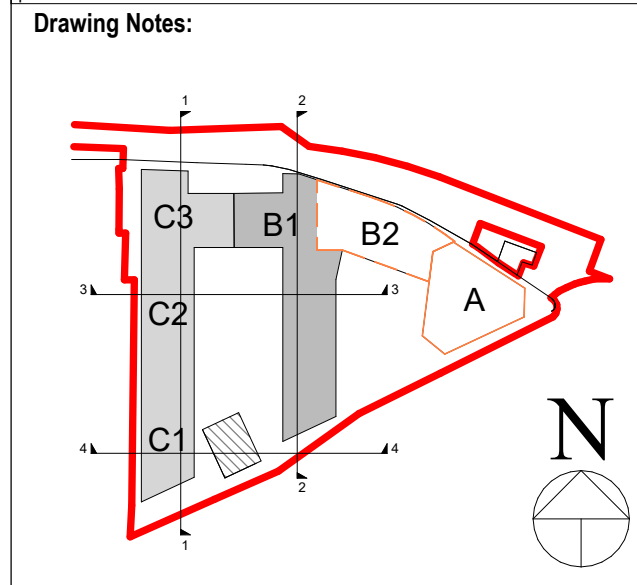

Permission sought for all works within red line boundary except for:

- LRD6042/23-S3A (Link Block B2)
- ABP-310567-21 (Tower Block A)

Rev.	Date	Drawn	Details of Issue / Revision
P01	06/12/2024		Issued for Planning Approval

Reddy Architecture & Urbanism
 Darity Mills,
 Darity Road
 Dublin 6,
 D06 Y0E3
 T: +353 (0)1 498 7000
 W: www.reddyarchitecture.com
 E: info@reddyarchitecture.com

Client Details:
 Ruirside Developments Ltd.

Project Details:
 Residential Development, Block B1 & C
 42a Parkgate St, Dublin 8

Drawing Title:
 Proposed Section BC_3-3 + Proposed Section C_4-4

Job No. P24-216D	Sheet Size A1_L	Scale @A1: 1:200
Issue Date: 06/12/24	Drawn By: C.Chen	Reviewed By: MH

Status P0	Purpose of Issue Planning Permission
Project - System - Spatial Zone - Level - Type - Originator - Role - Number	
PGATE-02-BC-ZZZ-DR-RAU-AR-3002	
P01	