



Contiguous Section 1-1
1 : 500

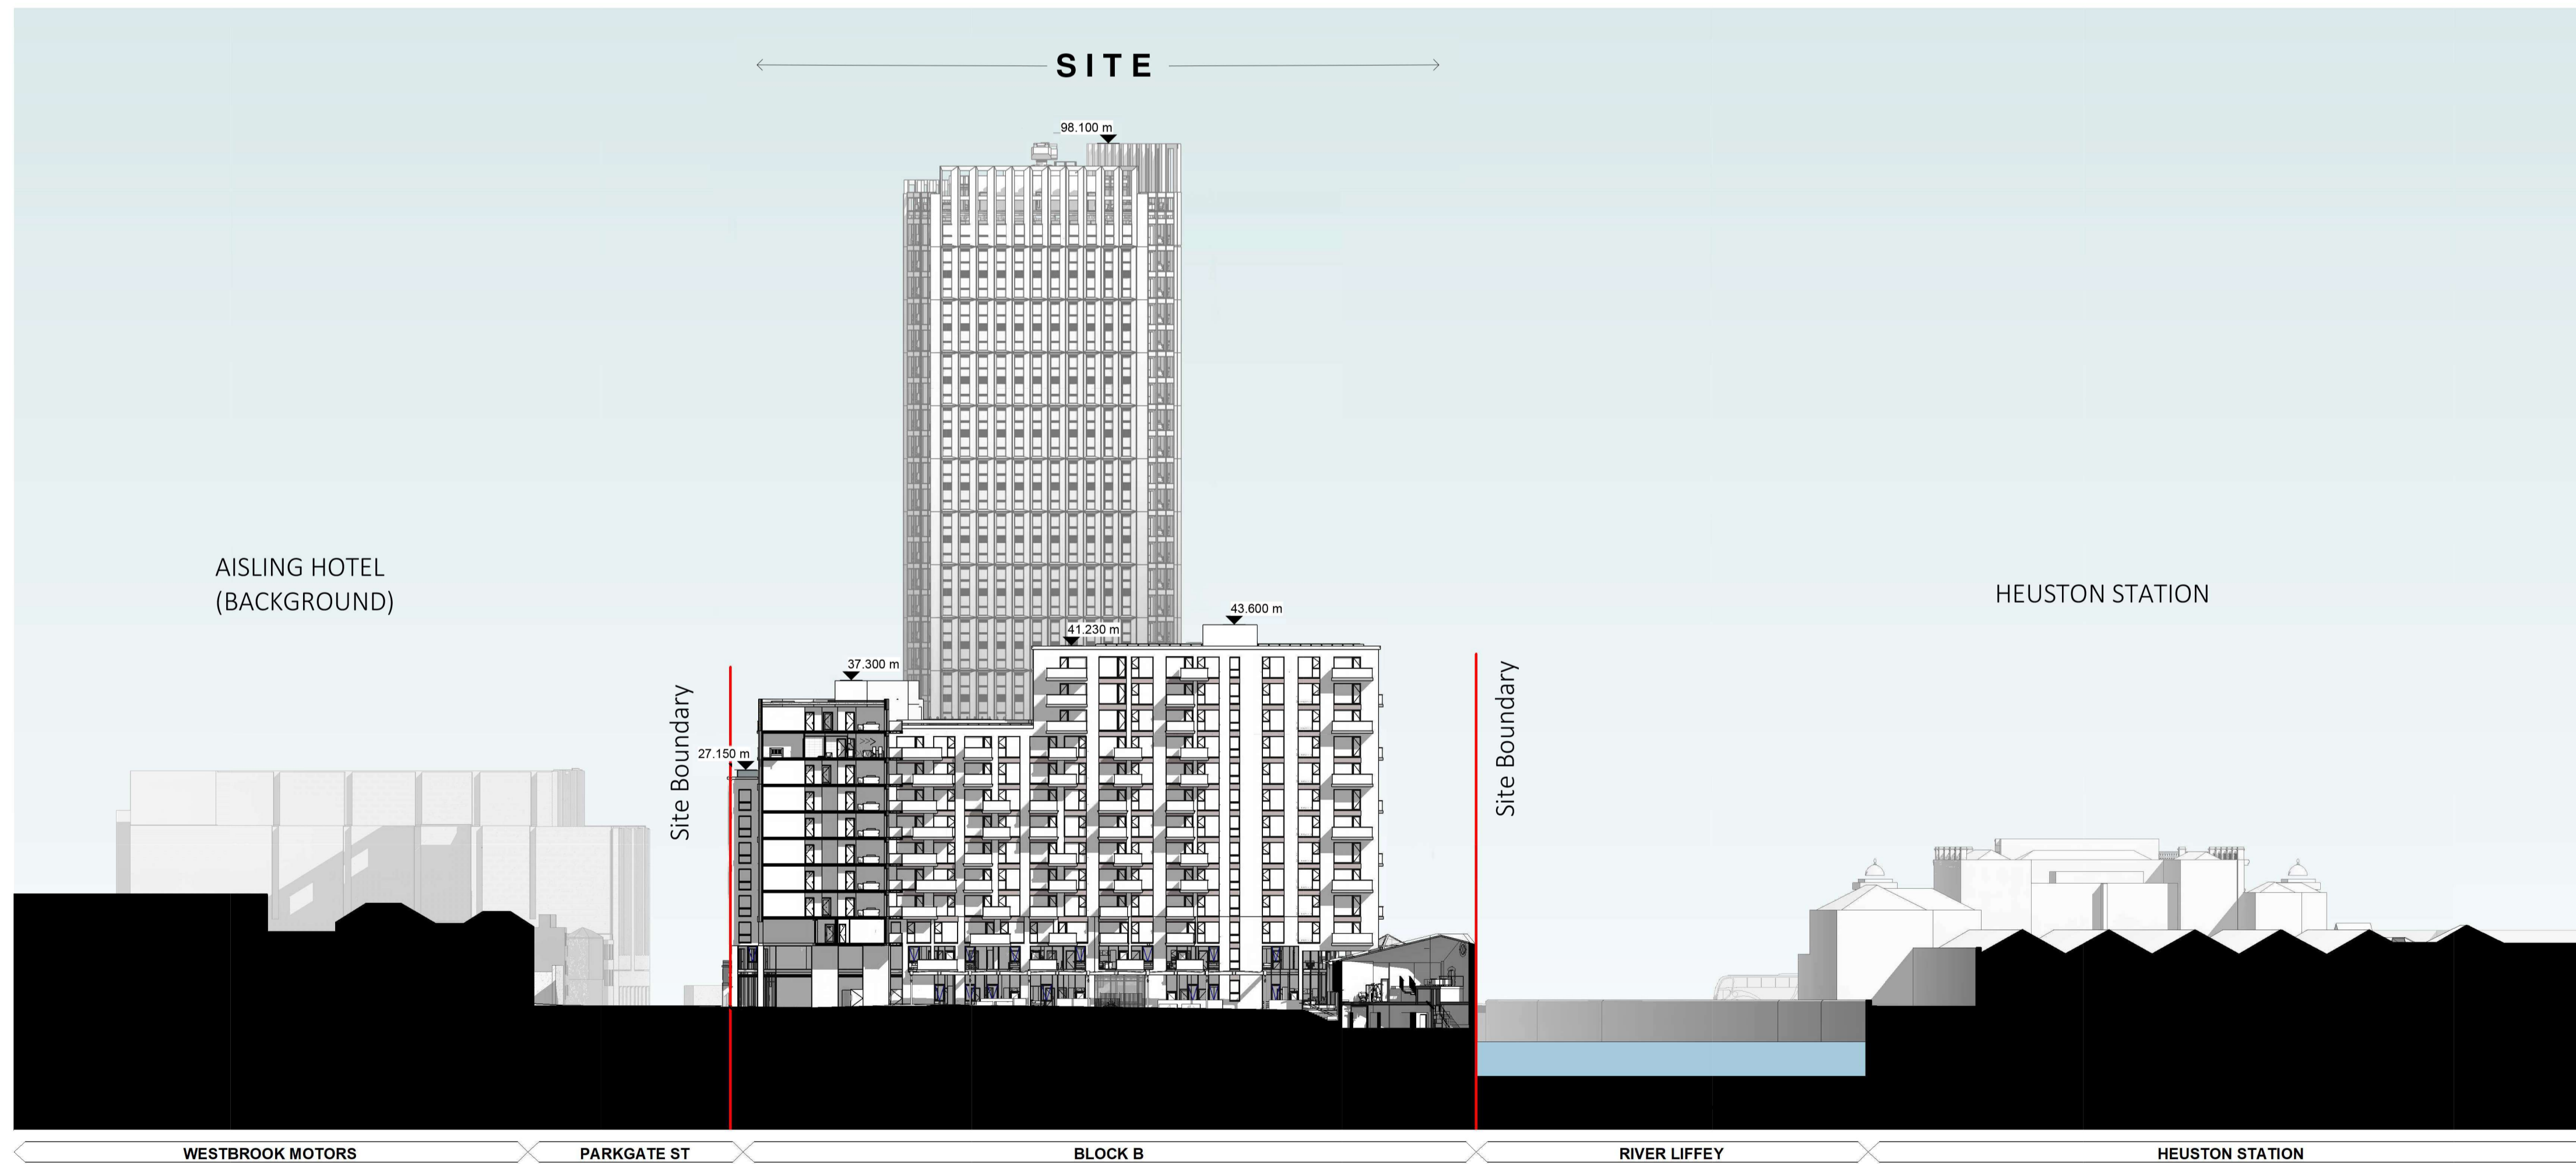

Contiguous Section 2 - 2
1 : 500

Notes:
DO NOT SCALE FROM THIS DRAWING. USE FIGURED DIMENSIONS IN ALL CASES. VERIFY DIMENSIONS ON SITE AND REPORT ANY DISCREPANCIES TO THE ARCHITECTS IMMEDIATELY. THIS DRAWING TO BE READ IN CONJUNCTION WITH THE ARCHITECTS SPECIFICATION. © THIS DRAWING IS COPYRIGHT AND MAY ONLY BE REPRODUCED WITH THE ARCHITECTS PERMISSION.

OSI License Number - AR 0052219
Projection / Spatial Reference:
Projection: IRENET196 Irish Transverse_Mercator
Centre Point Coordinates:
X,Y = 713657.3699, 734403.2446
Reference Index:
Map Series / Map Sheets
1:1,000 | 3263-02
1:1,000 | 3263-08
1:1,000 | 3263-07
1:1,000 | 3263-03
Vertical Datum:
MALIN HEAD

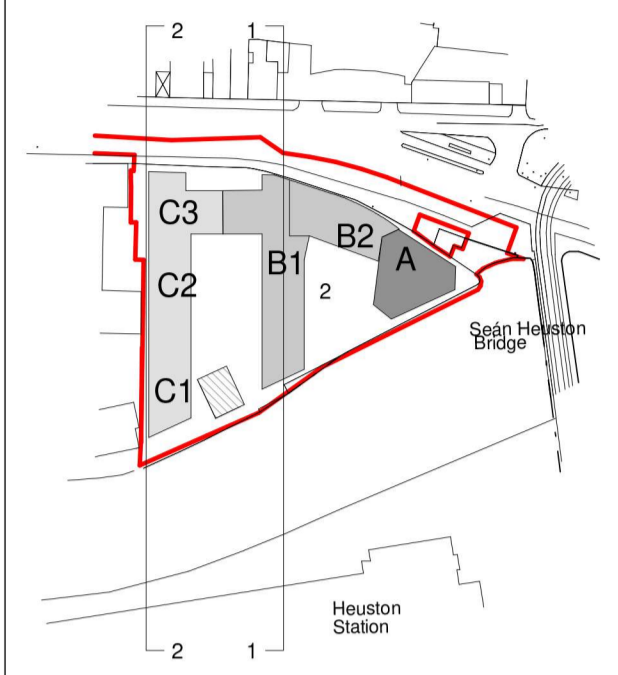

PLANNING LEGEND

SYMBOL	DESCRIPTION
	SITE BOUNDARY LINE
	EXISTING STRUCTURES
	WAYLEAVE / RIGHT OF WAY
	RESIDENTIAL ENTRANCE
	PUBLIC ENTRANCE

Materials Legend

No.	DESCRIPTION
1	SELECTED LIMESTONE
2	SELECTED DARK BRICK
3	SELECTED LIGHT BRICK
4	DARK STONE PANEL
5	SELECTED METAL GLADDING
6	ALUMINIUM SHOP FRONT
7	ALUMINIUM COMPOSITE WINDOWS
8	DARK RENDER
9	LIGHT RENDER
10	SELECTED CURTAIN WALLING
11	GLAZED HANDRAIL

P01	06/12/24	RAH	Planning
-----	----------	-----	----------

Rev	Date	DRN	Description

reddyarchitecture +urbanism
 Reddy Architecture + Urbanism
 Darty Road
 Dublin 6, D06 Y0E3
 T: +353 (0)1 4987000
 W: www.reddyarchitecture.com
 E: info@reddyarchitecture.com

Client Details:
Ruiside Developments Ltd.

Project Details:
PGATE
42A Parkgate Street, Dublin 8

Drawing Title:
Proposed Contiguous Sections 1-1 + 2-2

Job No	Date	Scale@A1
P24-216D	06/12/24	1:500
Status	Drawn By	
Planning	R. Ahsan	
Purpose	Checked By	
Planning	M. Hennessy	
Drawing Number	Revision	
PGATE-02-BC-ZZZ-DR-RAU-AR-3003	P01	