


Notes:
 - Do not scale from this drawing. Use figured dimensions in all cases.
 - Verify dimensions on site and report any discrepancies to the Architect immediately.
 - This drawing to be read in conjunction with the Architect's Specification.
 - © This drawing is copyright and may only be reproduced with the Architect's permission.

Drawing Notes:


PLANNING LEGEND

SYMBOL	DESCRIPTION
	SITE BOUNDARY LINE
	OWNERSHIP LINE
	EXISTING STRUCTURES
	WAYLEAVE / RIGHT OF WAY
	RESIDENTIAL ENTRANCE
	PUBLIC ENTRANCE
	AREA OF PROPOSED AMENDMENT
	PROPOSED AMENDMENT TO ROOMS

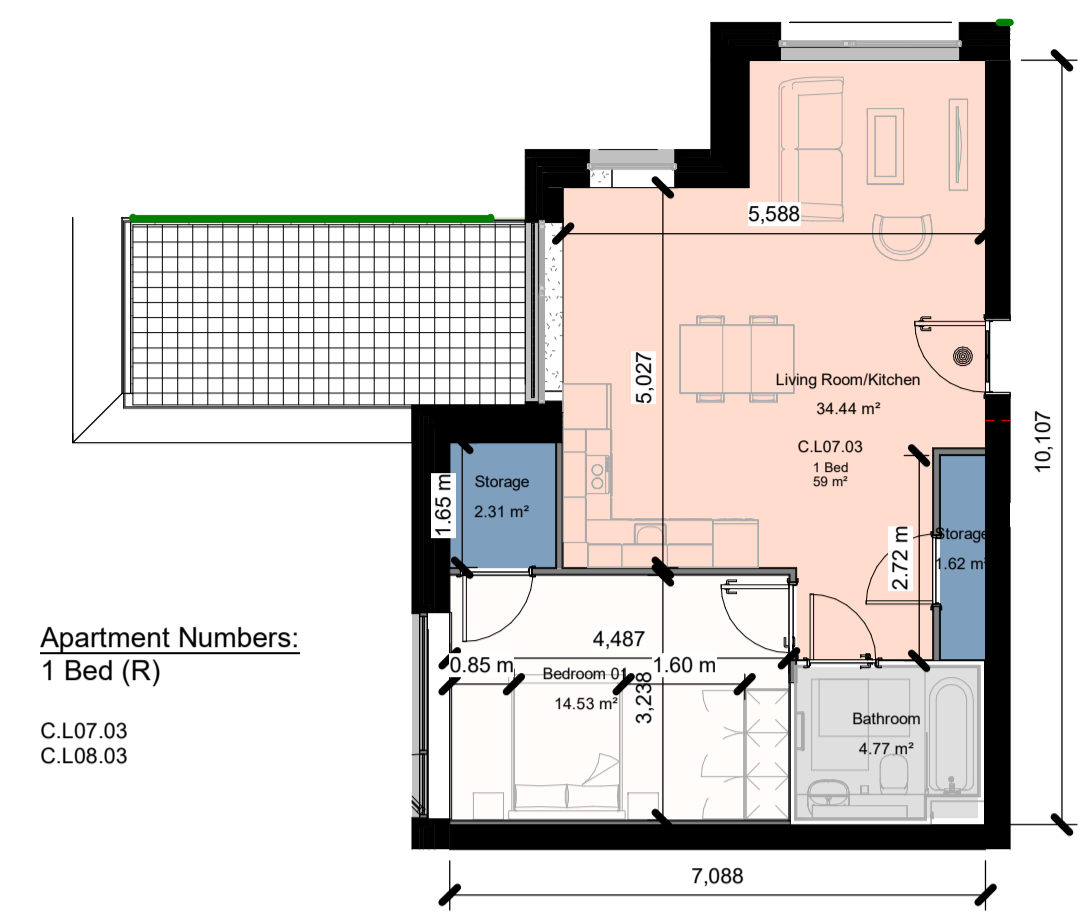


Apartment Numbers:
 1 Bed (R)
 C.L07.03
 C.L08.03

Apt Type 1Bed (R)-7th-8th Floor
 1 : 100

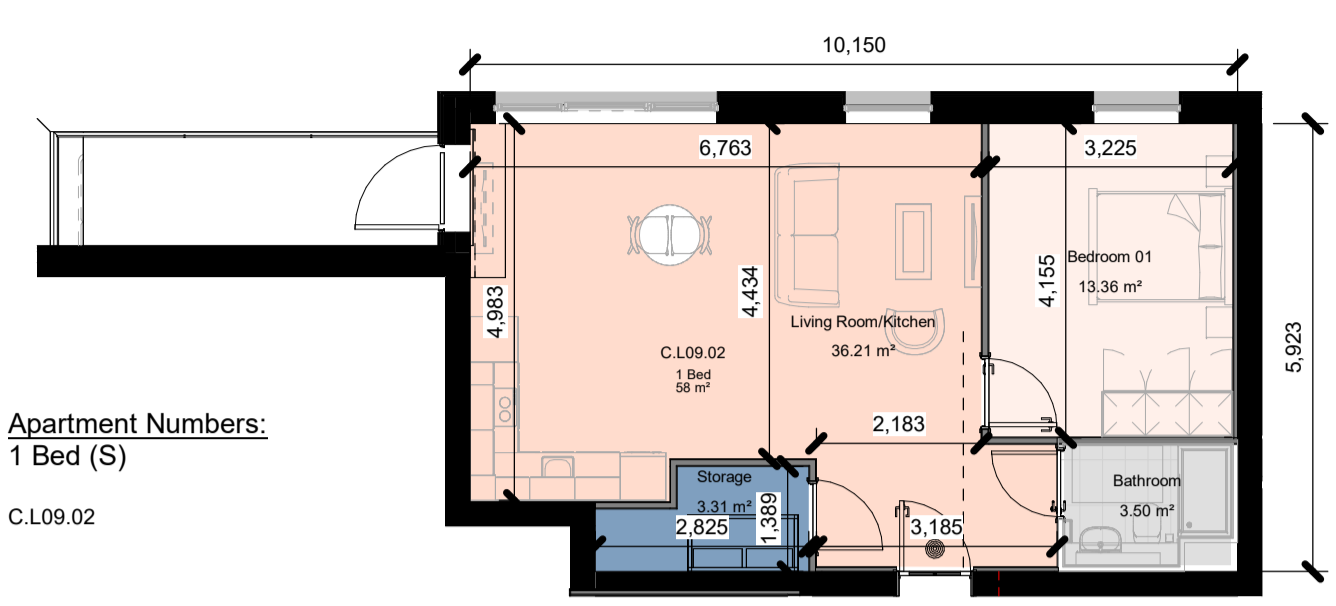


Apartment Numbers:
 1 Bed (S)
 C.L09.02

Apt Type 1Bed (S)-9th Floor
 1 : 100

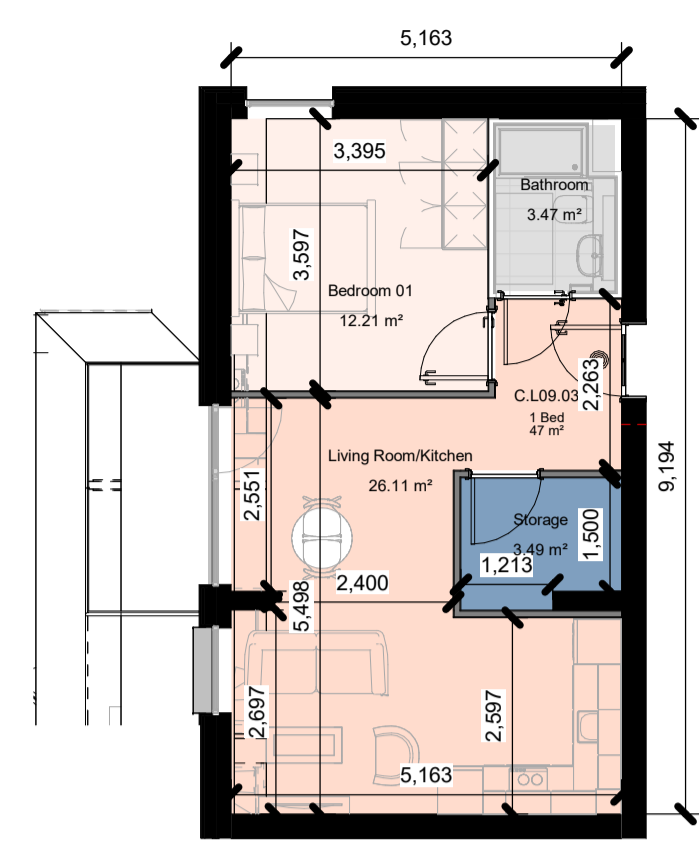


Apartment Numbers:
 1 Bed (T)
 C.L09.03

Apt Type 1Bed (T)-9th Floor
 1 : 100

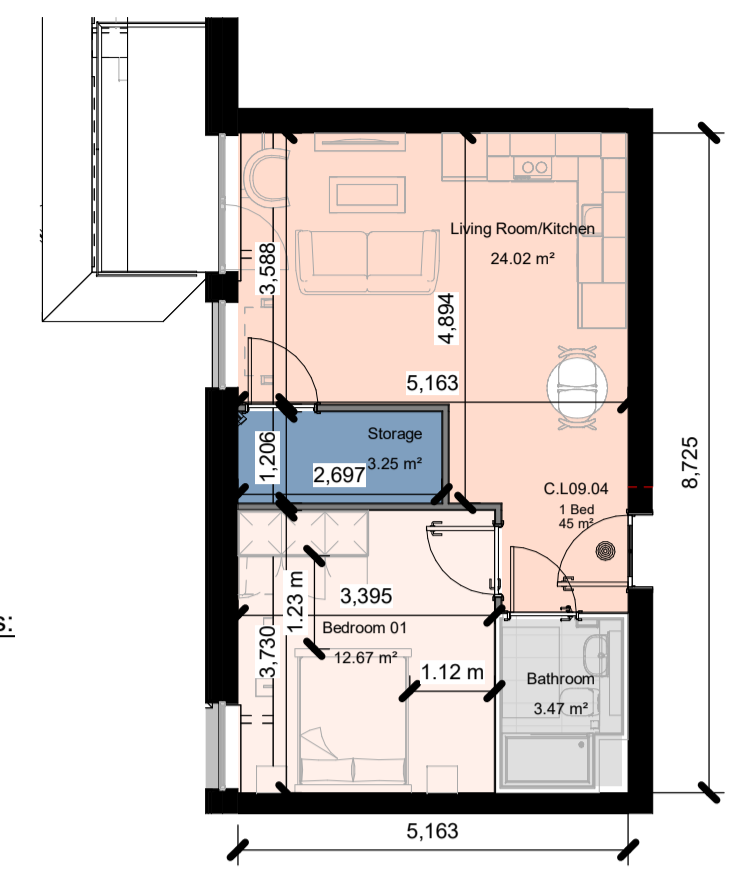


Apartment Numbers:
 1 Bed (U)
 C.L09.04

Apt Type 1Bed (U)-9th Floor
 1 : 100

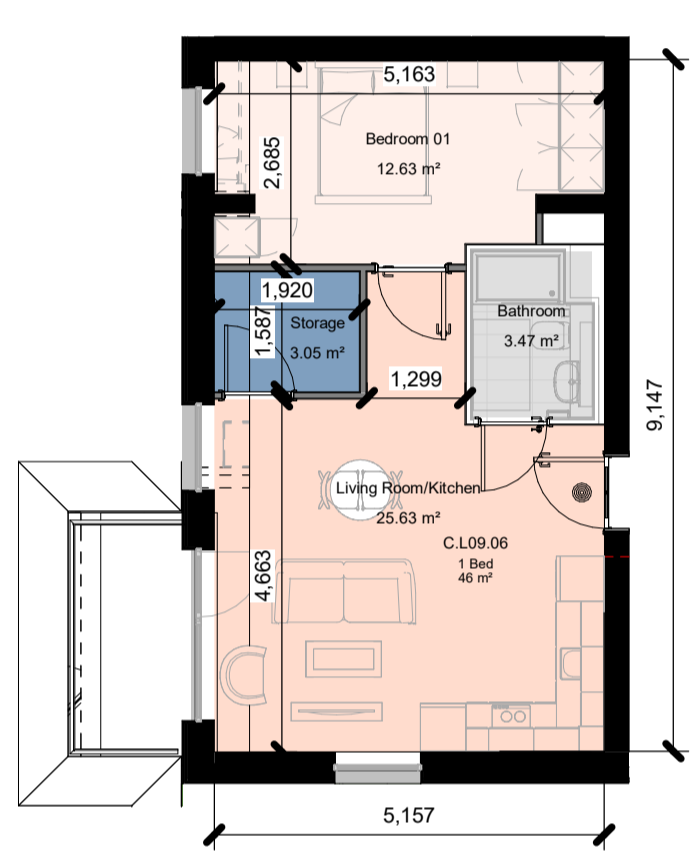


Apartment Numbers:
 1 Bed (V)
 C.L09.06

Apt Type 1Bed (V)-9th Floor
 1 : 100

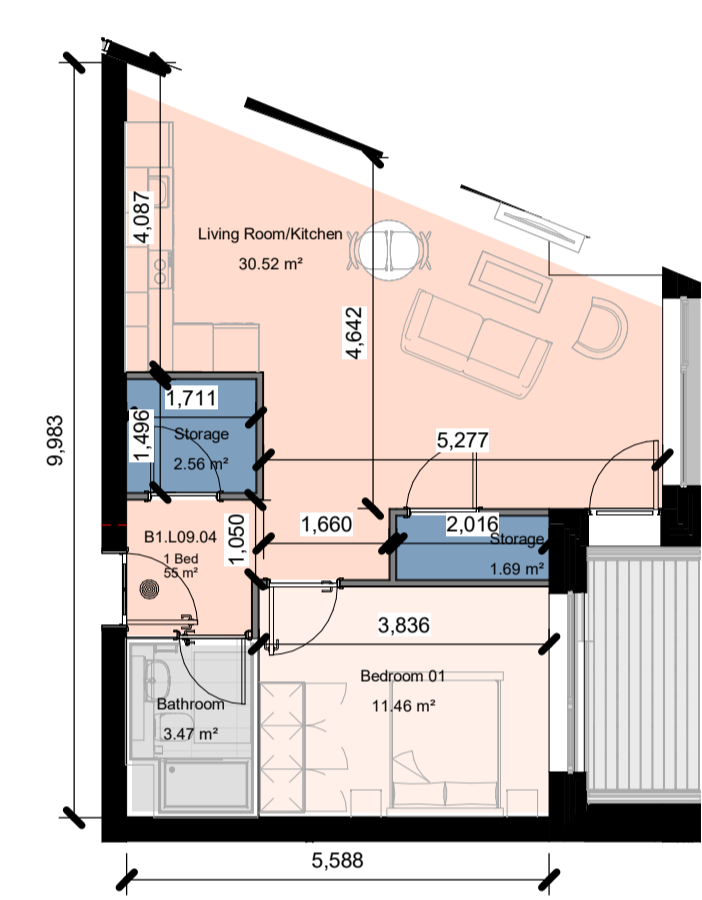


Apartment Numbers:
 1 Bed (W)
 B1.L09.04
 B1.L10.02
 B1.L11.02

Apt Type 1Bed (W)-9th-10th-11th Floor
 1 : 100

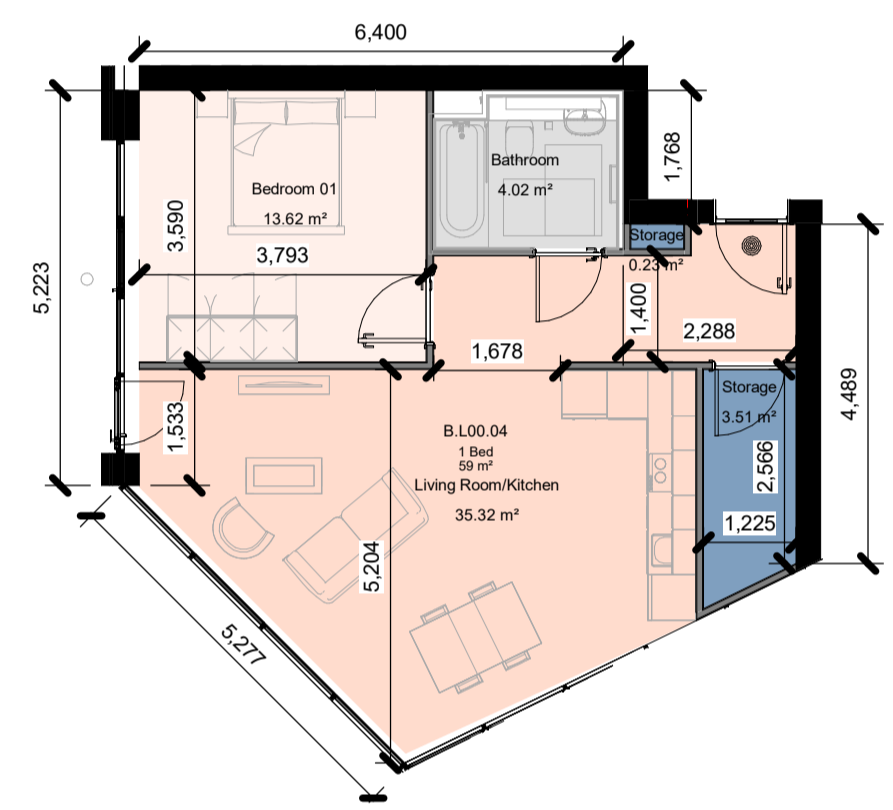


Apartment Numbers:
 1 Bed (X)
 B.L00.04

Apt Type 1Bed (X)-Ground Floor
 1 : 100

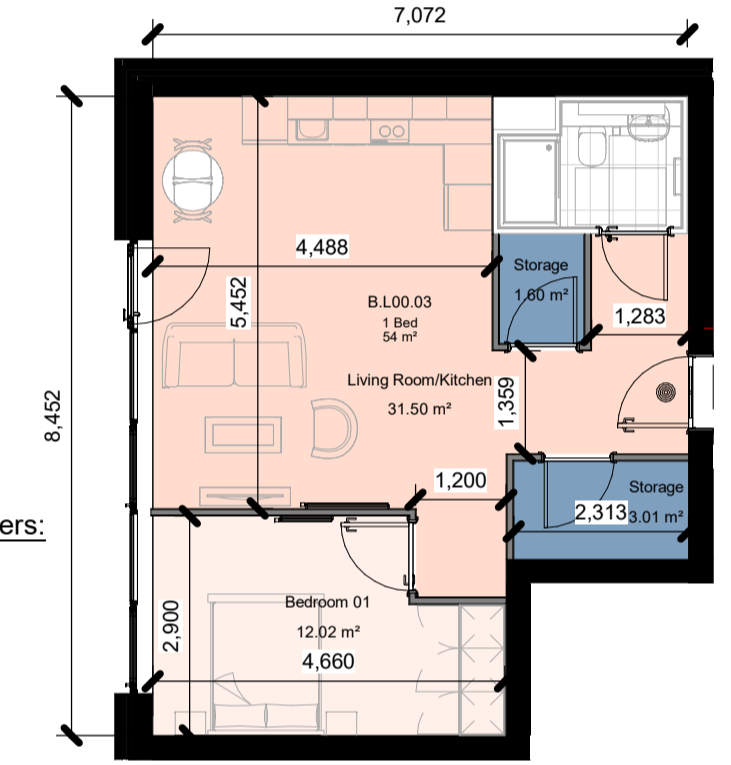


Apartment Numbers:
 1 Bed (Y)
 B.L00.03

Apt Type 1Bed (Y)-Ground Floor
 1 : 100

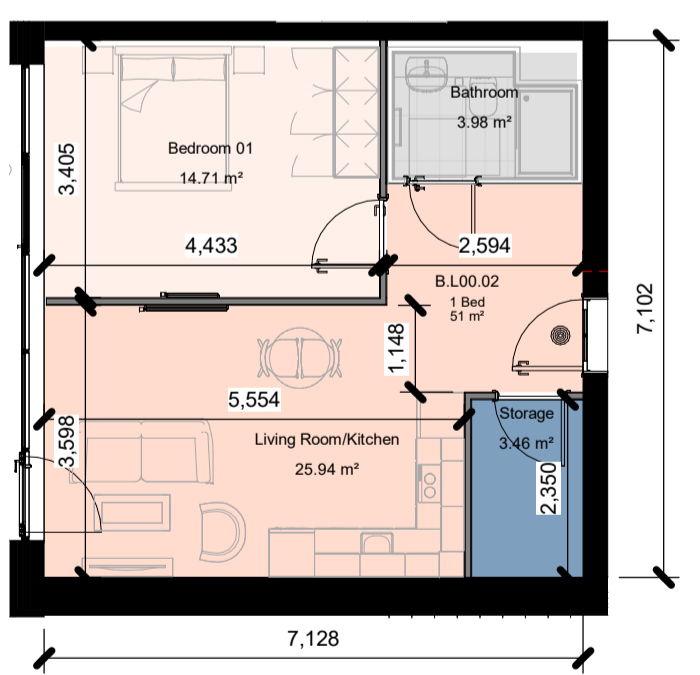


Apartment Numbers:
 1 Bed (Z)
 B.L00.02

Apt Type 1Bed (Z)-Ground Floor
 1 : 100

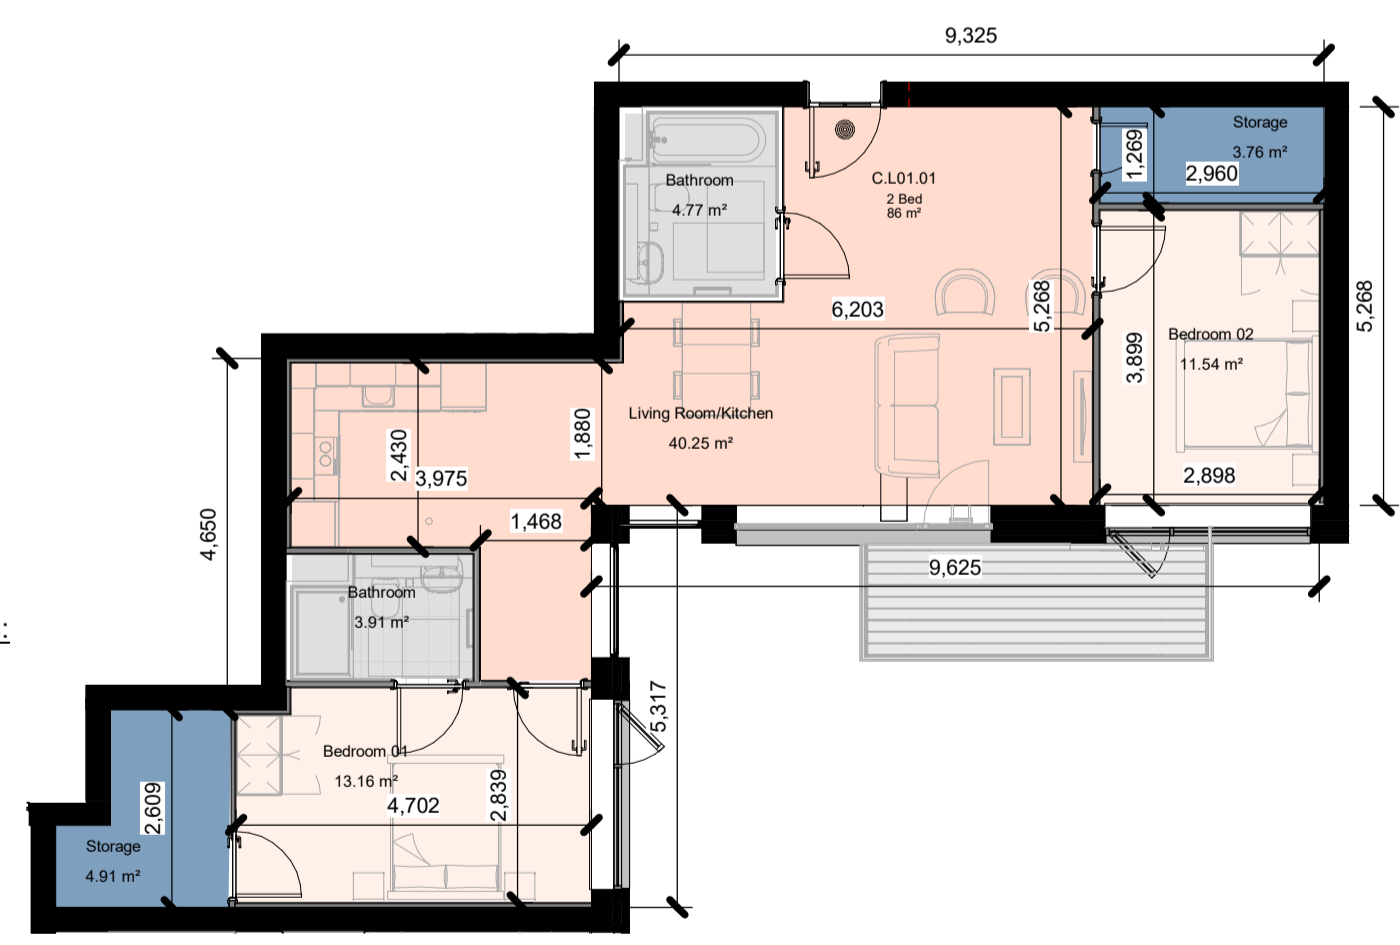


Apartment Numbers:
 2 Bed (N)- (4P)
 C.L01.01
 B1.L01.01

Apt Type 2 Bed (N)-1th Floor (4P)
 1 : 100

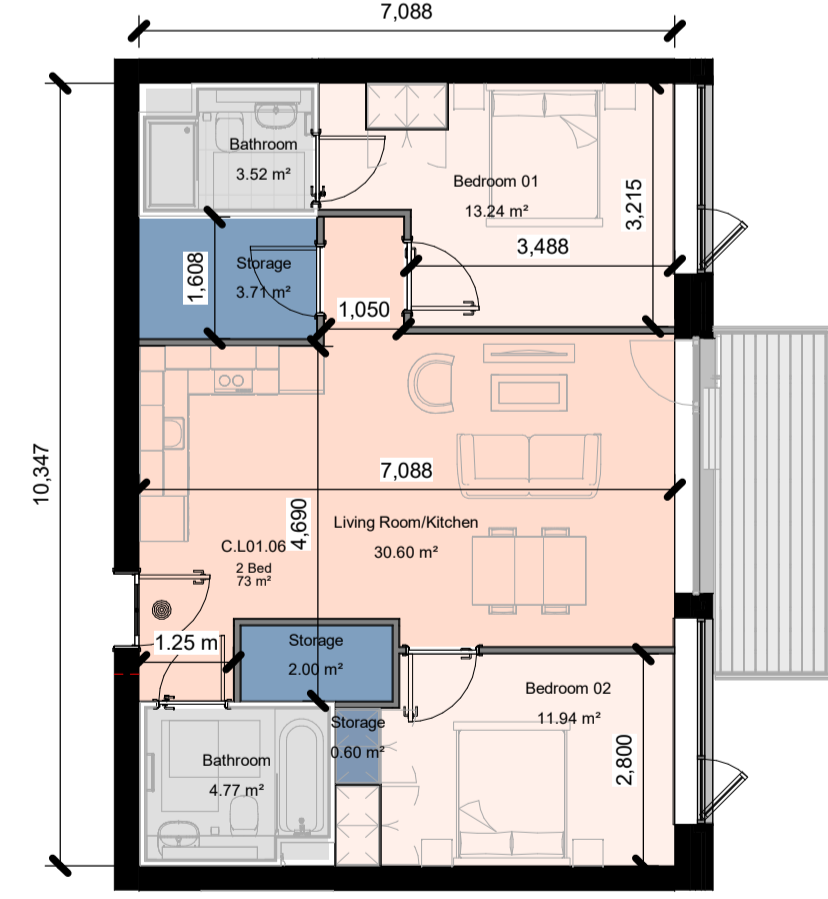

Apartment Numbers:
 2 Bed (O)- (4P)
 C.L01.06
 B1.L01.04

Apt Type 2 Bed (O)-1th Floor (4P)
 1 : 100

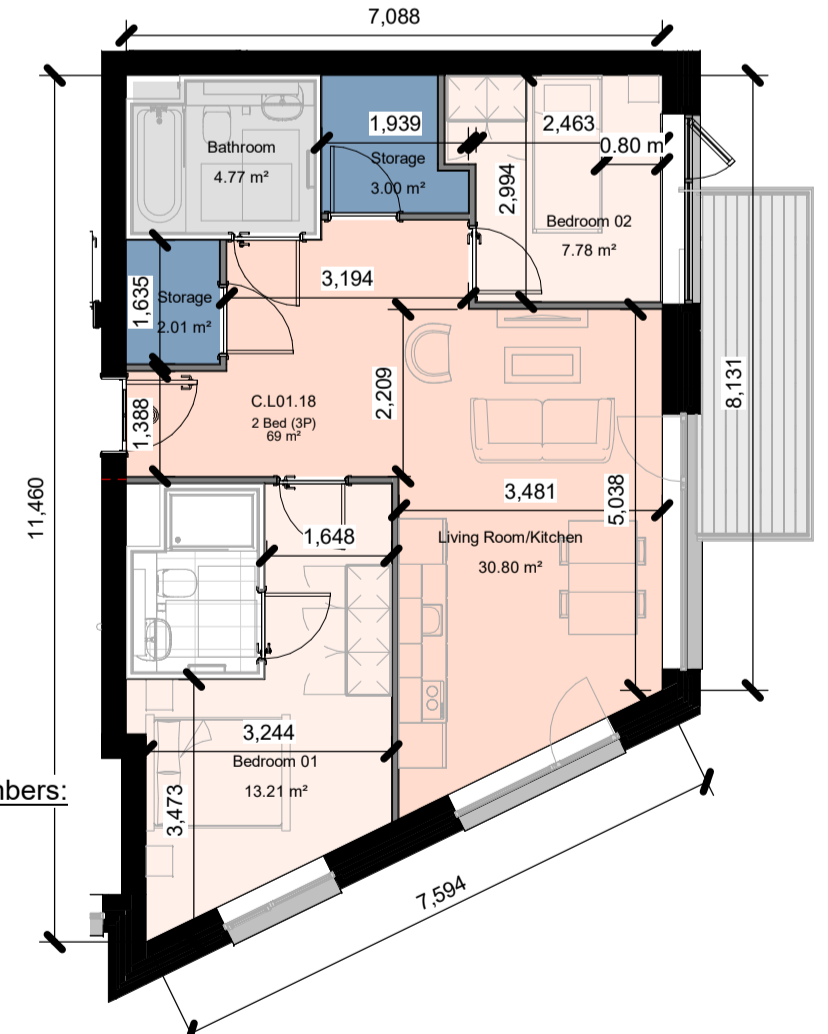

Apartment Numbers:
 2 Bed (P)- (3P)
 C.L00.06
 C.L01.18

Apt Type 2 Bed (P)-1th Floor (3P)
 1 : 100

Rev.	Date	Drawn	Details of Issue / Revision
P01	06/12/2024		Issued for Planning Approval

Dartry Mills,
 Dartry Road
 Dublin 6,
 D06 Y0E3
 T: +353 (0)1 498 7000
 W: www.reddyarchitecture.com
 E: info@reddyarchitecture.com

Client Details:
Rurisd Developments Ltd.

Project Details:
**Residential Development, Block B1 & C
 42a Parkgate St, Dublin 8**

Drawing Title:
Apartment Types - Sheet 03

Job No. P24-216D	Sheet Size: A1	Scale @A1: 1:100
Issue Date: 06/12/24	Drawn By: BR	Reviewed By: MH

Status: P3-S	Purpose of Issue: Planning Permission
Project - System - Spatial Zone - Level - Type - Originator - Role - Number	Revision
PGATE-02-BC-ZZZ-DR-RAU-AR-5012	P01